




Fort Hood

Proposed Campus Area Analysis



- Color Legend**
- Existing Lodging Facility
 - Building Areas
 - Force Protection Setbacks
 - Primary Circulation

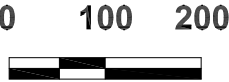




Fort Hood

Lodging Master Plan




- Color Legend**
- Sidewalks
 - Playground
 - Existing Buildings
 - New Buildings
 - Water Features
 - Grass, Lawn
 - Streets & Parking Lots

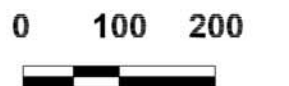


Fort Hood


Proposed Lodging Facility

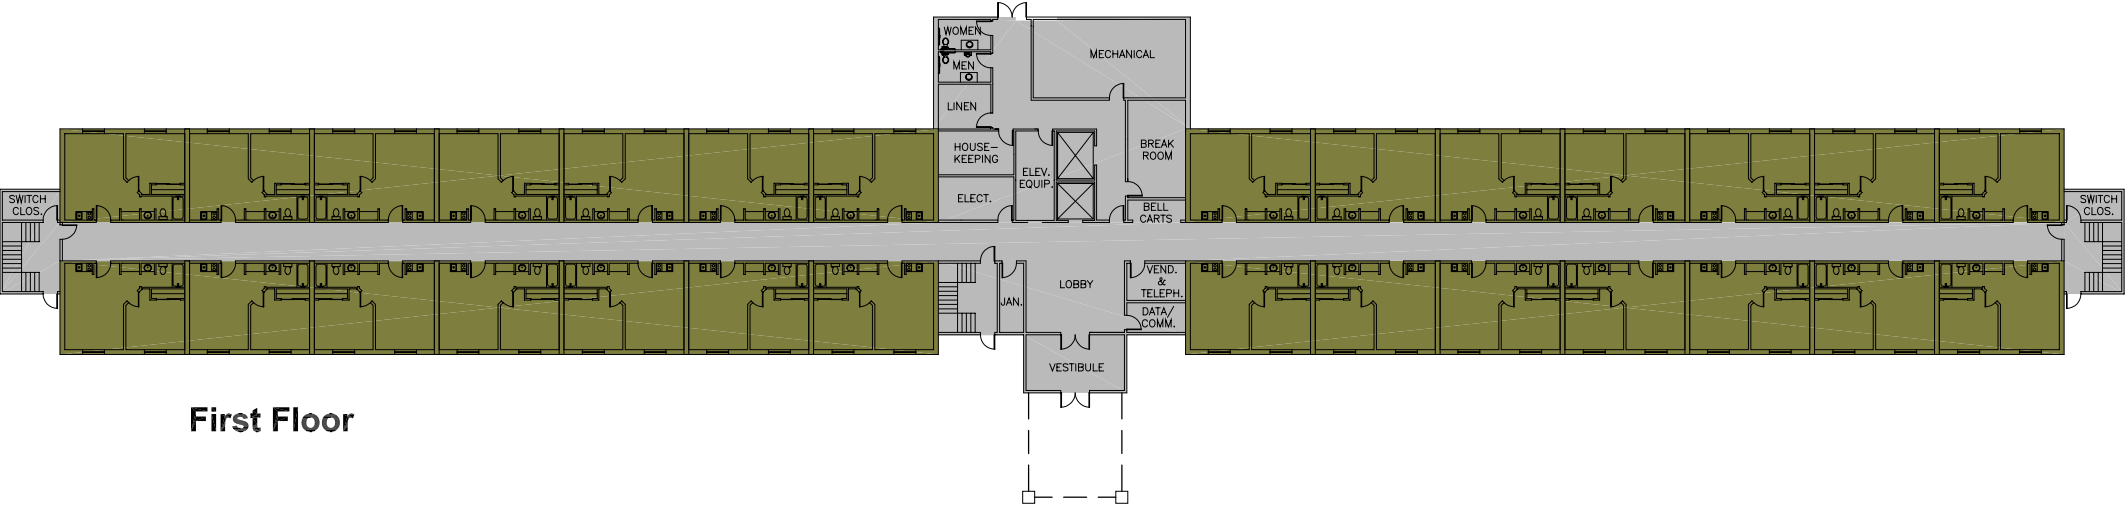

First Floor

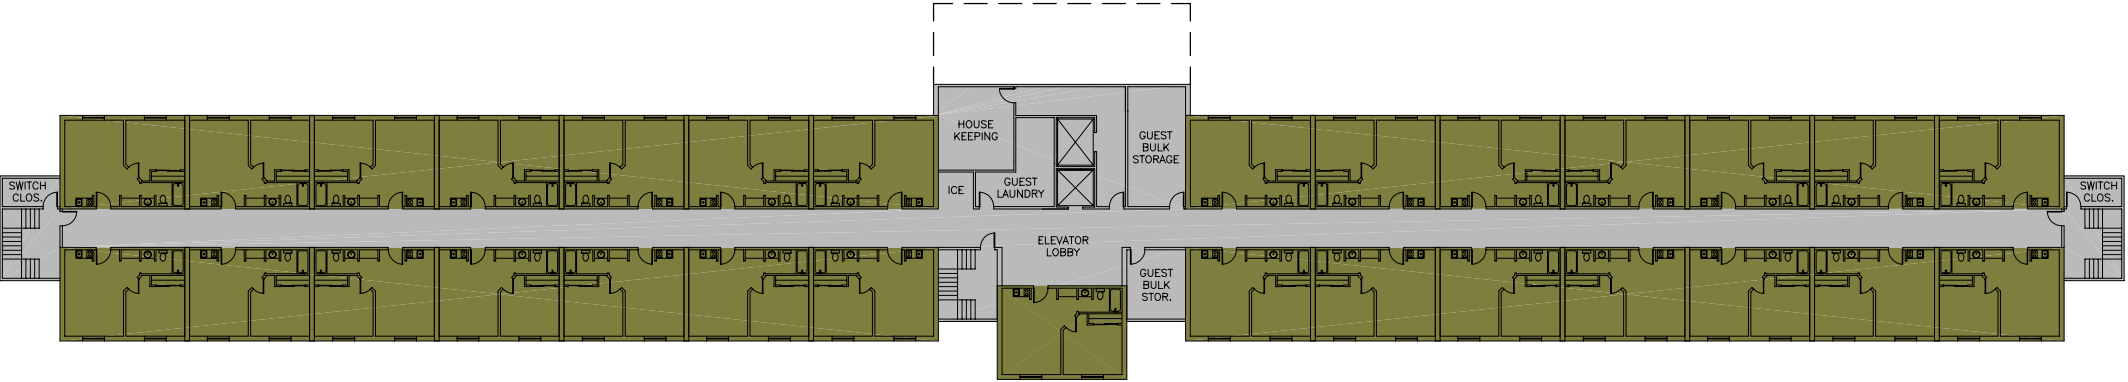


Second Floor

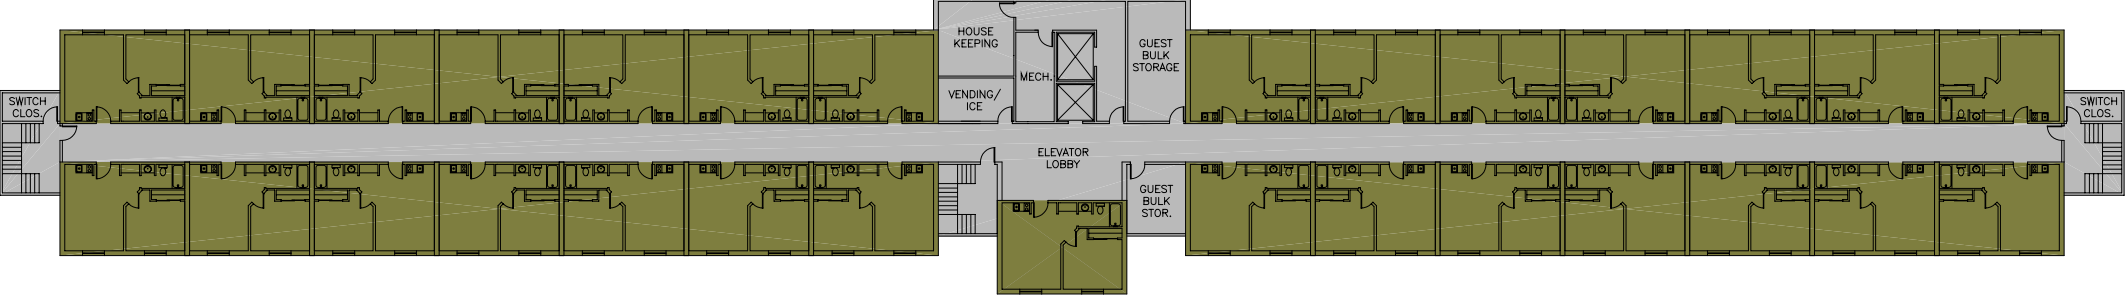


Third Floor

- Color Legend**
- Standard Rooms
 - Extended Stay Rooms
 - Family Suites
 - Public & Service Areas

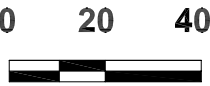


Fort Hood


Existing Building Plan
Building 111

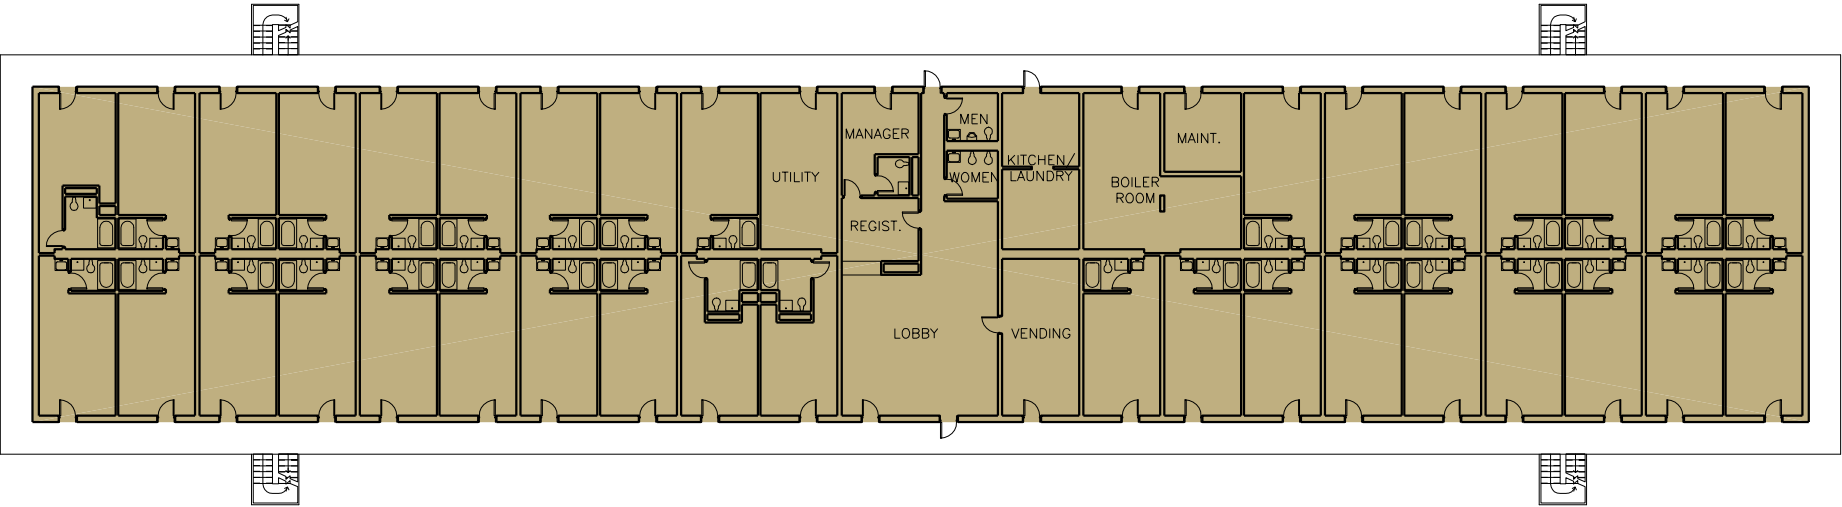

First Floor

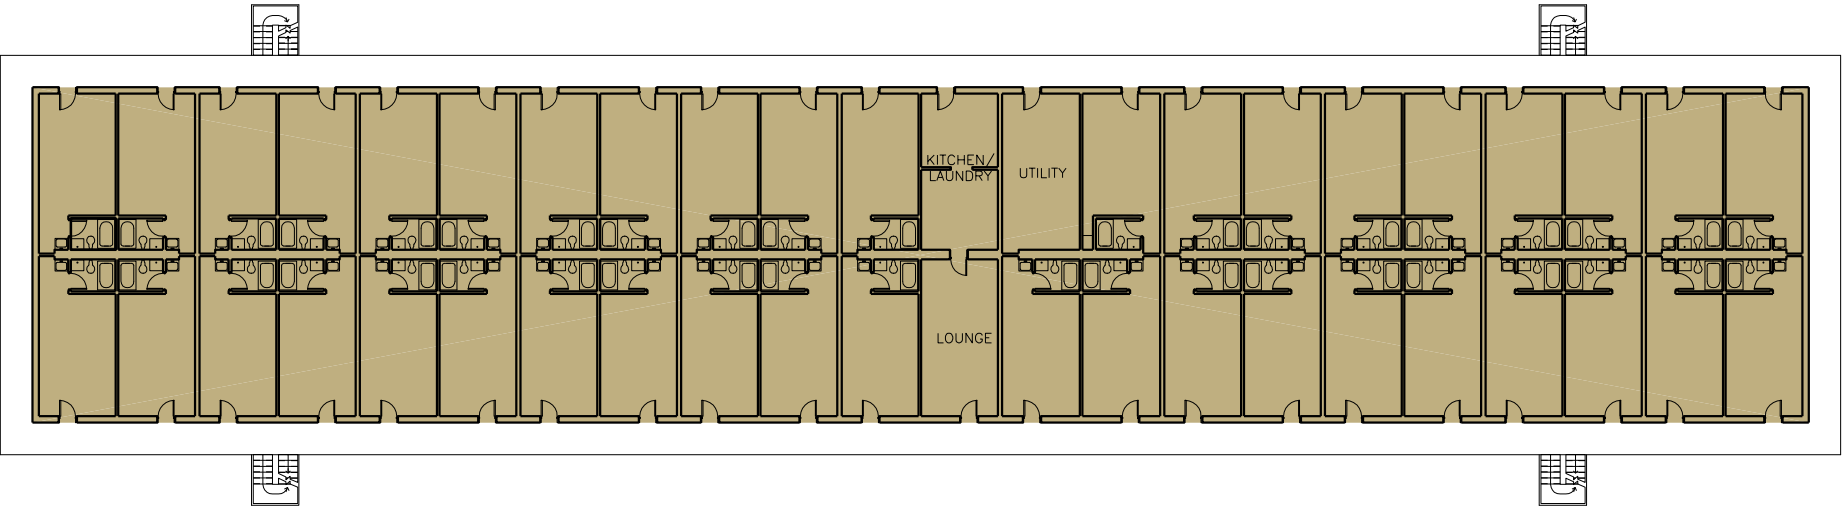


Second Floor

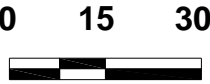


Fort Hood

Renovation Building Plan Building 111

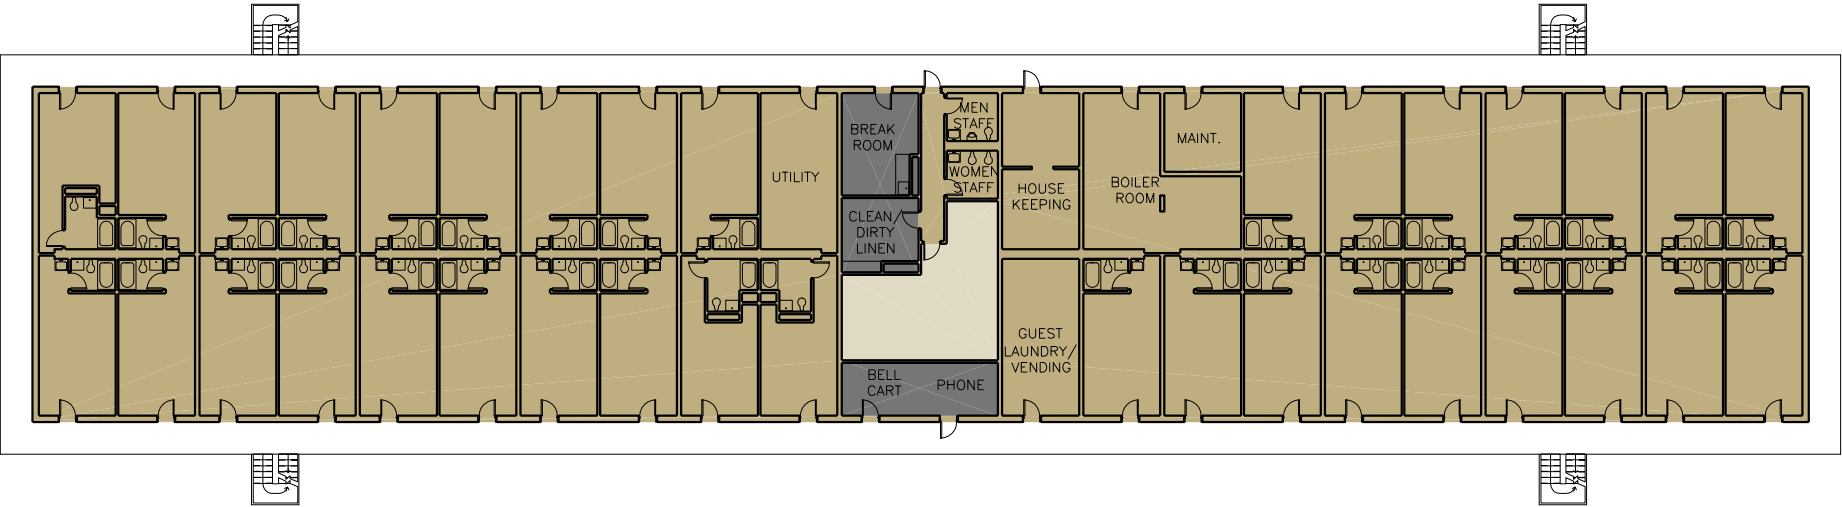


First Floor

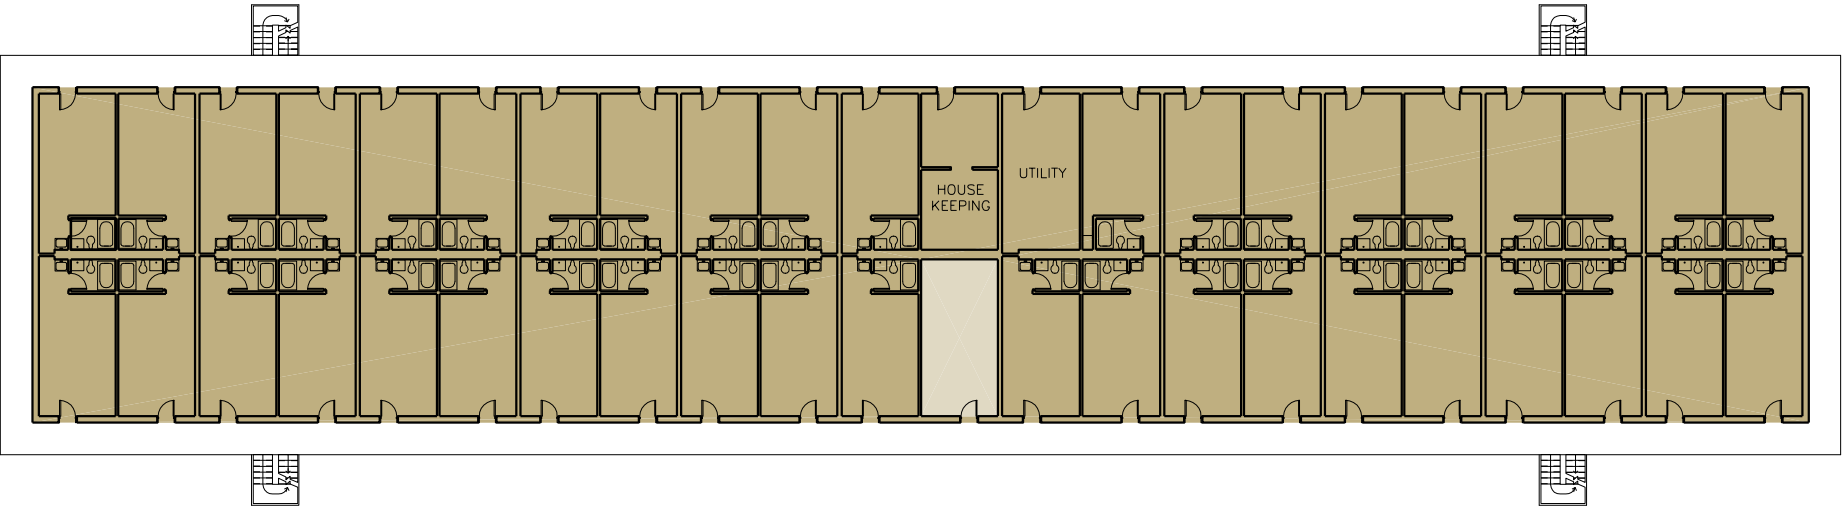

Second Floor


Legend

- Area Not Required
- Area in excess of Army Lodging requirements. Recommend using for new alternate use.
- Area of renovation.

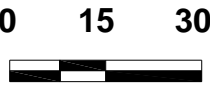


Fort Hood


Existing Building Plans
Building 5786

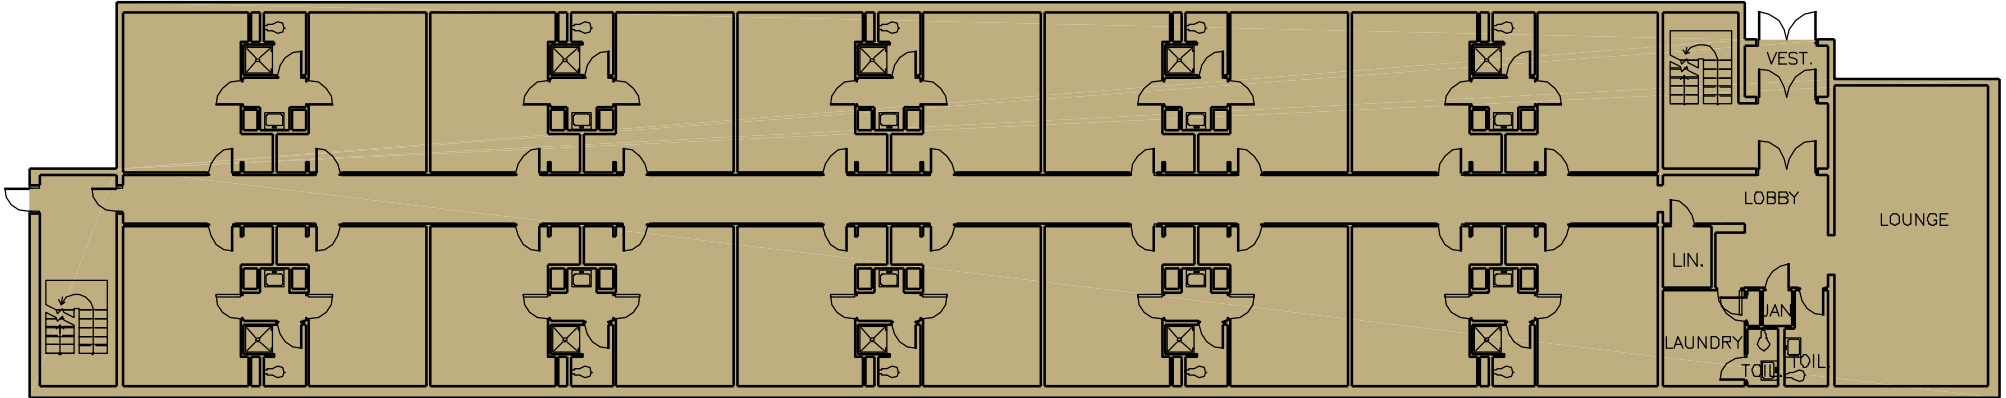


First Floor

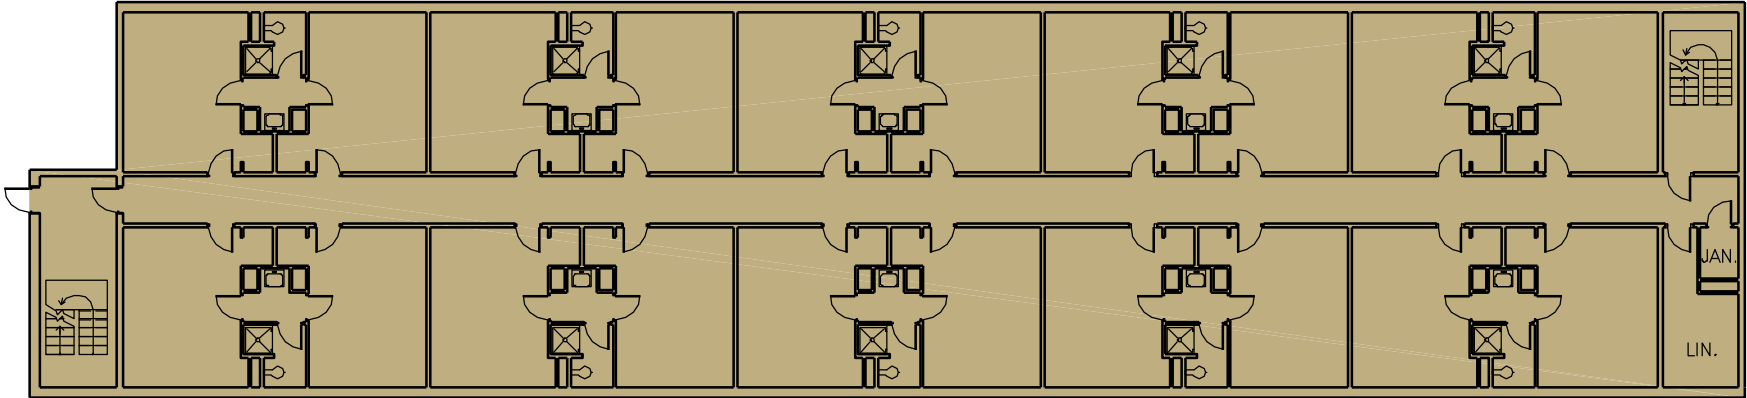


Second Floor

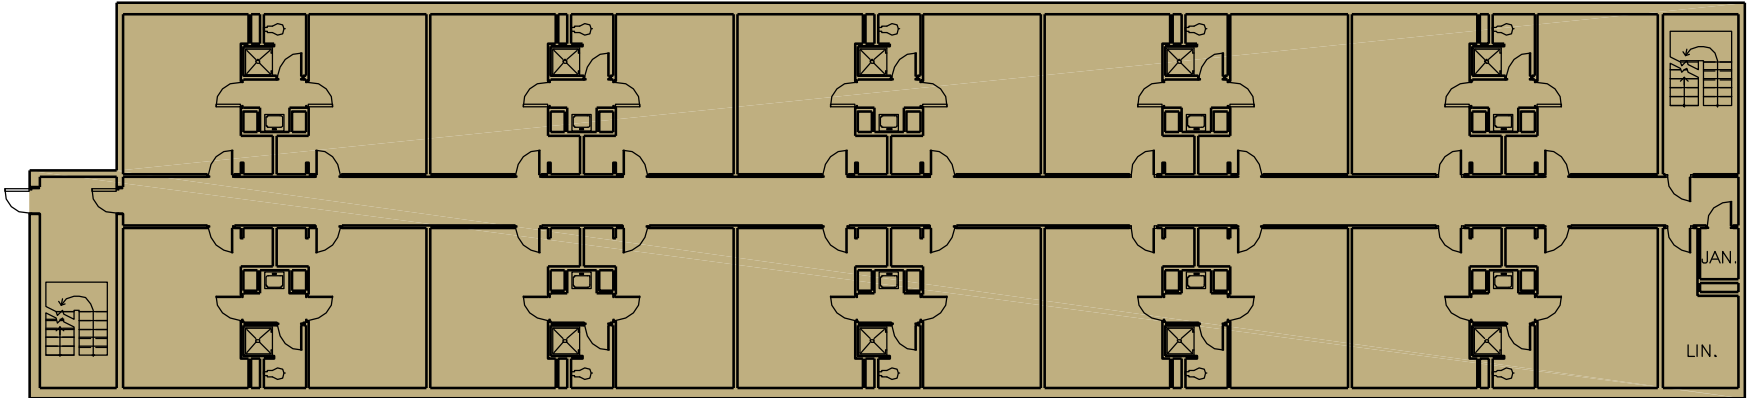


Third Floor

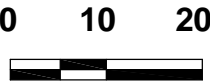


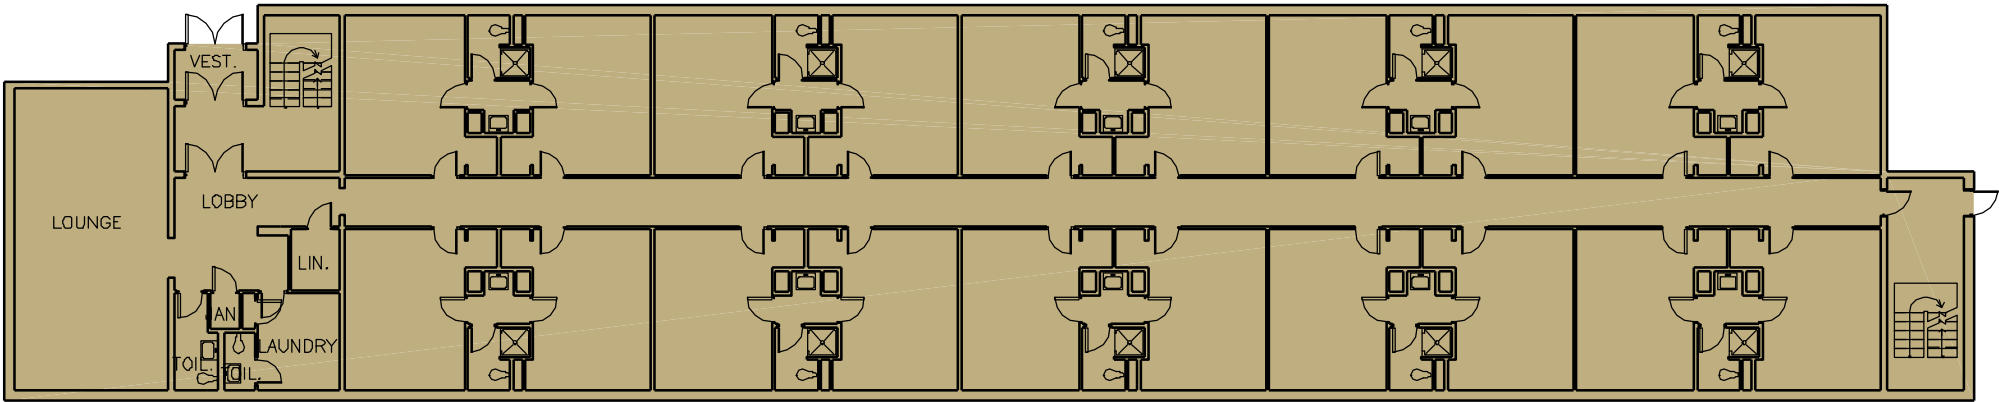

First Floor

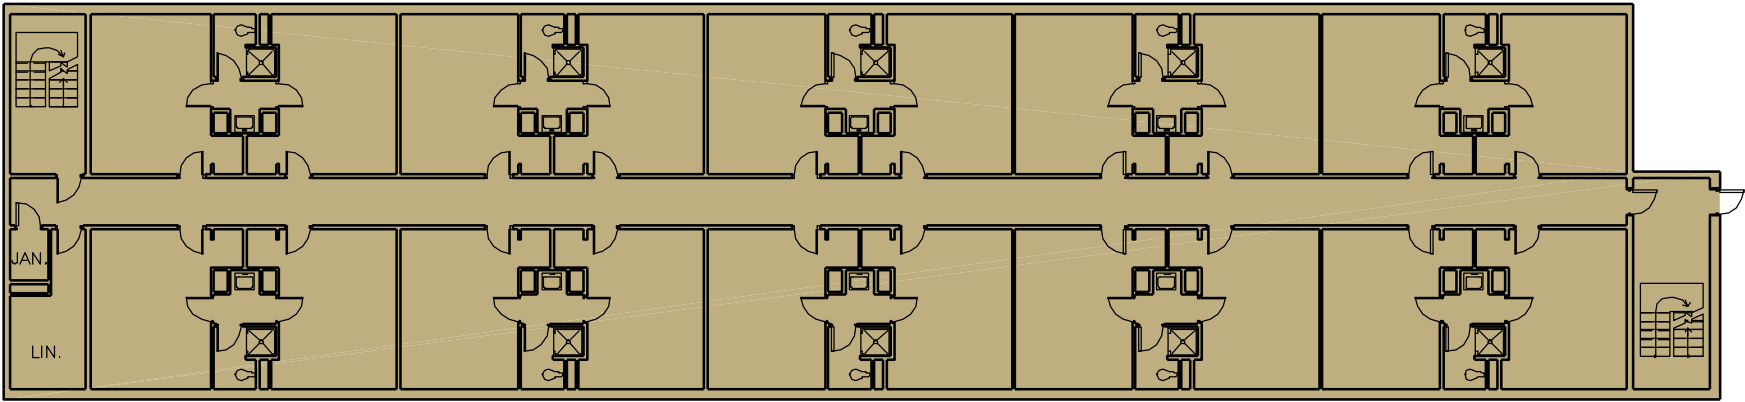


Second Floor

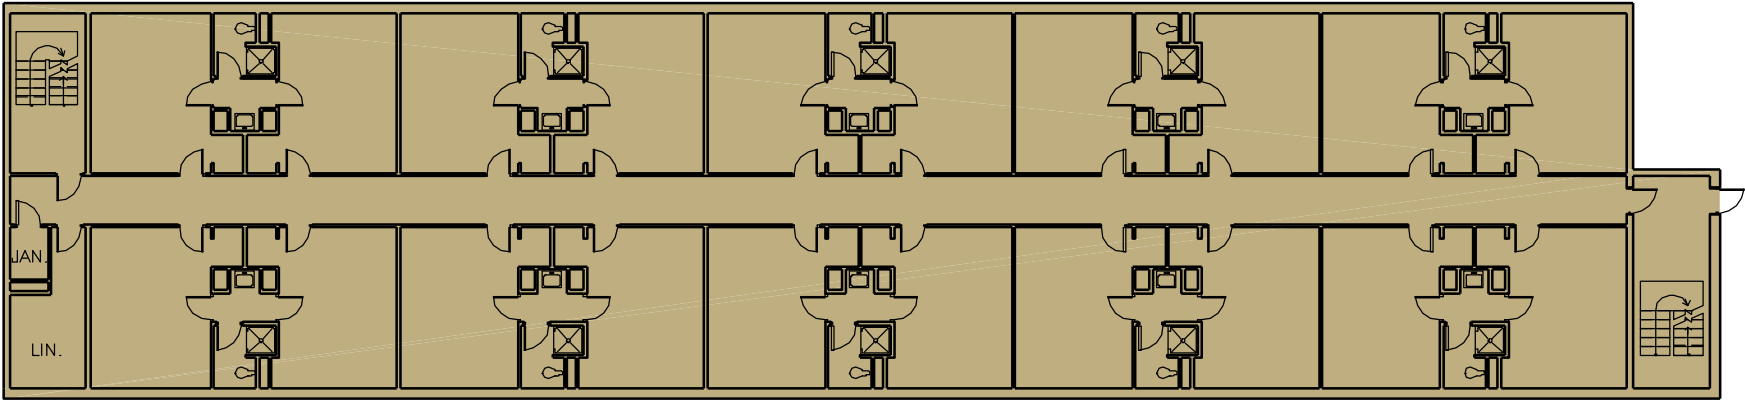

Third Floor


Fort Hood

Existing Building Plans
Building 5788

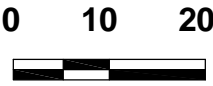


Fort Hood


Existing Building Plans
Building 5790

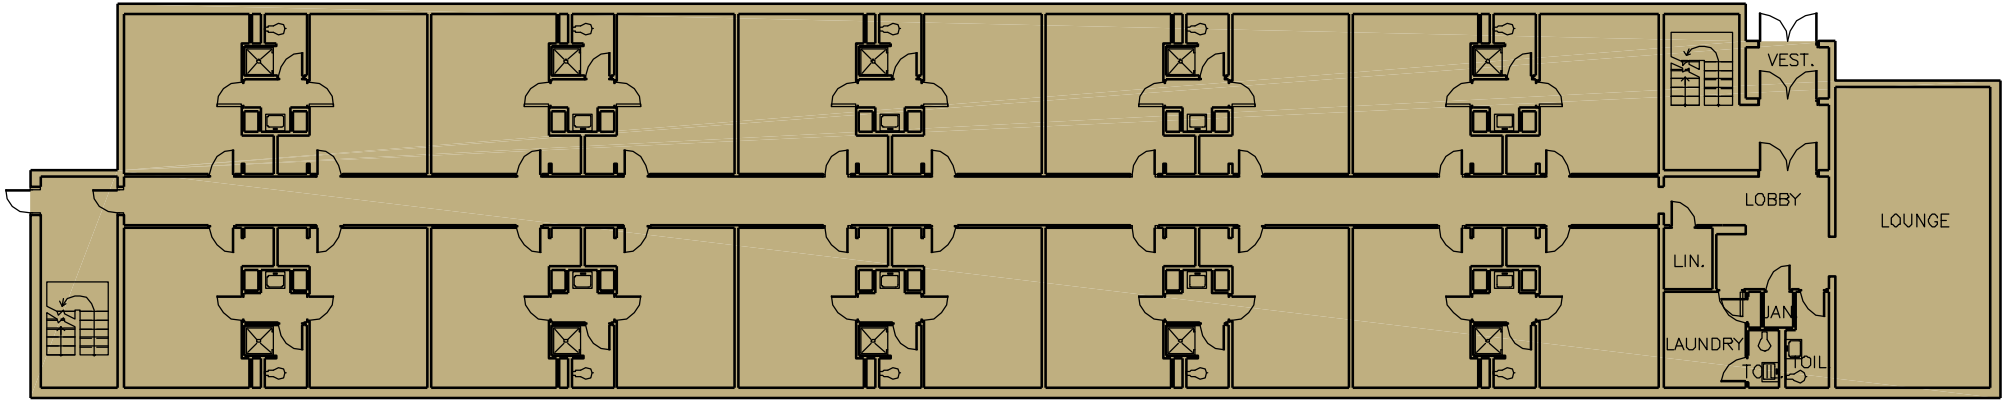


First Floor

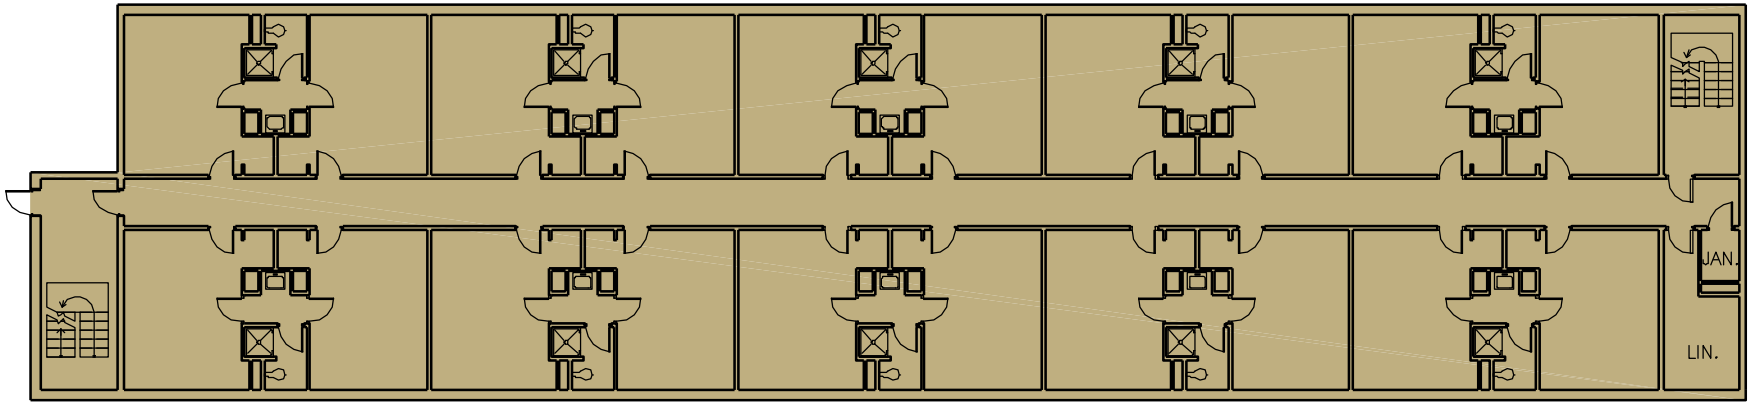


Second Floor

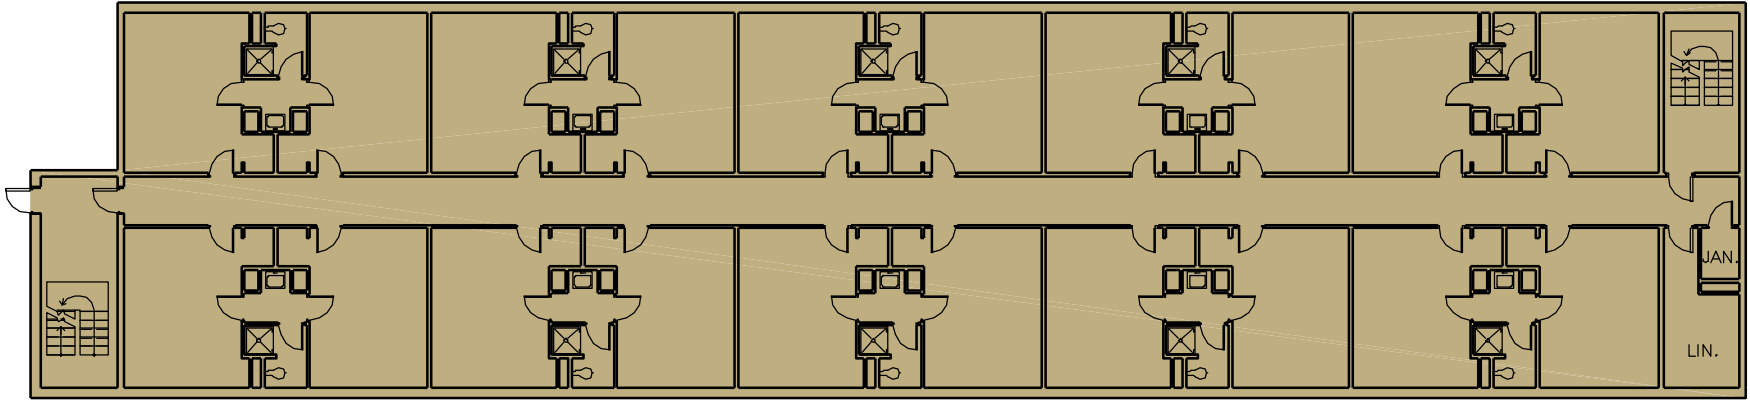


Third Floor

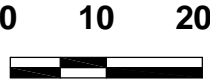


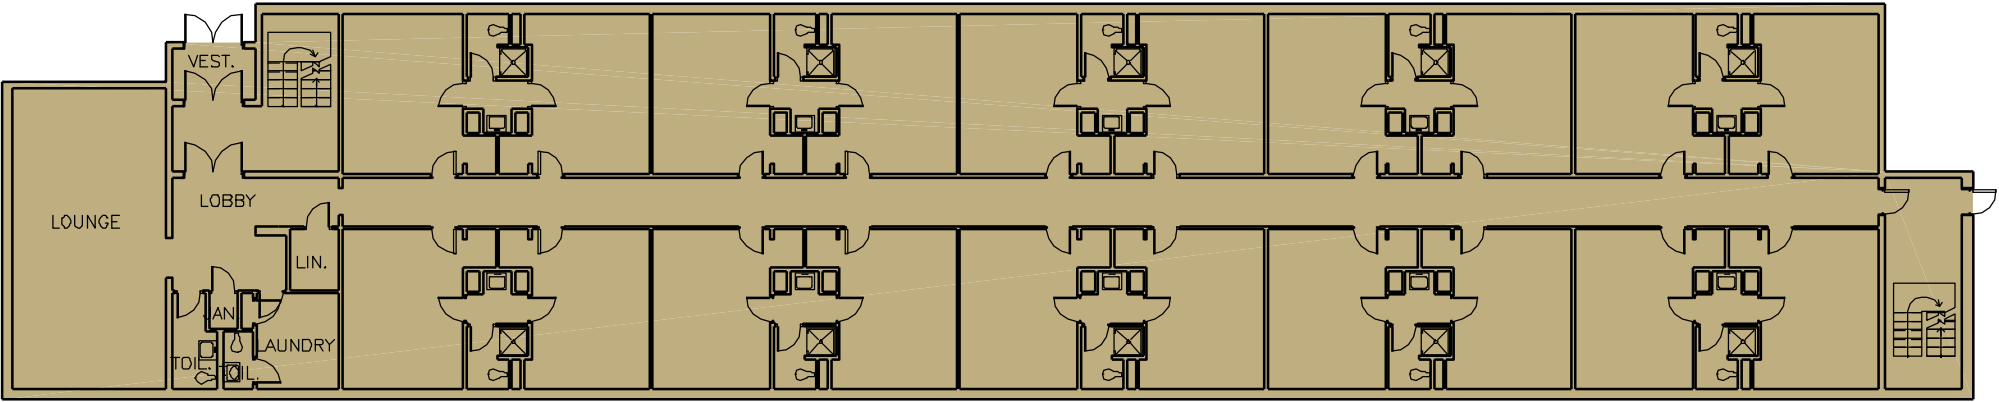

First Floor

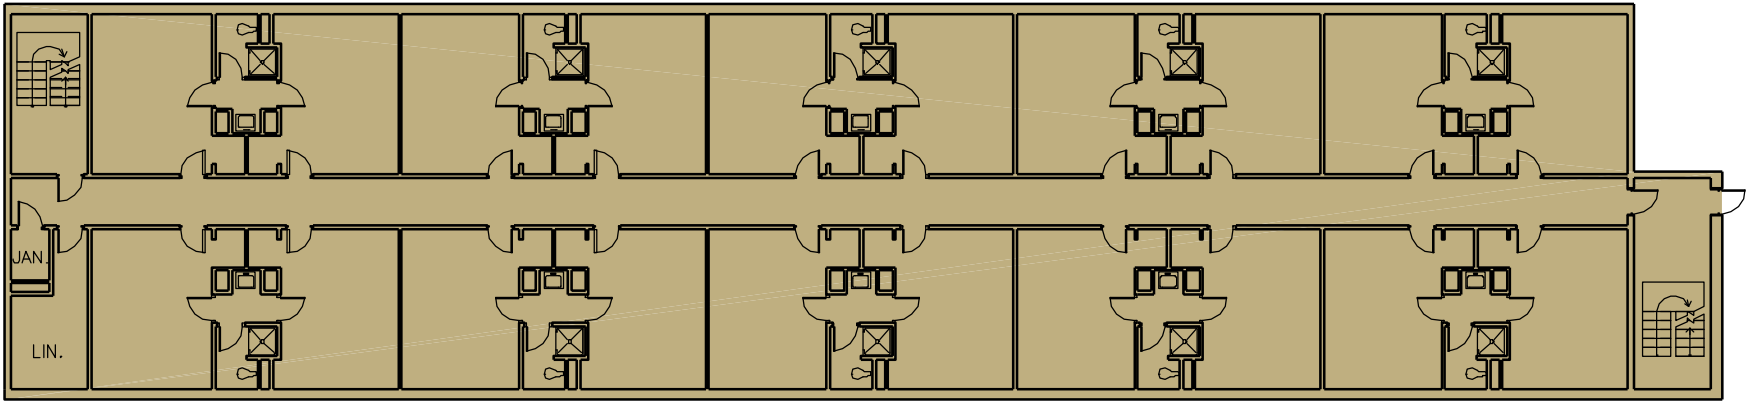


Second Floor

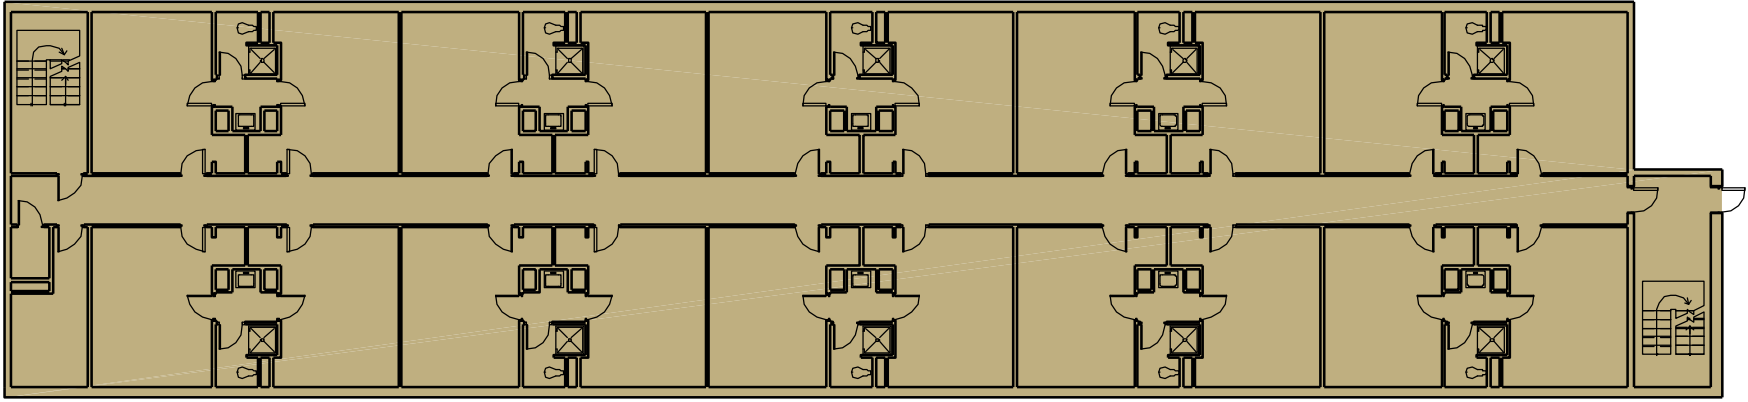

Third Floor


Fort Hood

Existing Building Plans
Building 5792

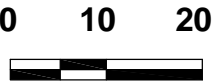



Fort Hood

Existing Building Plan
Building 6827

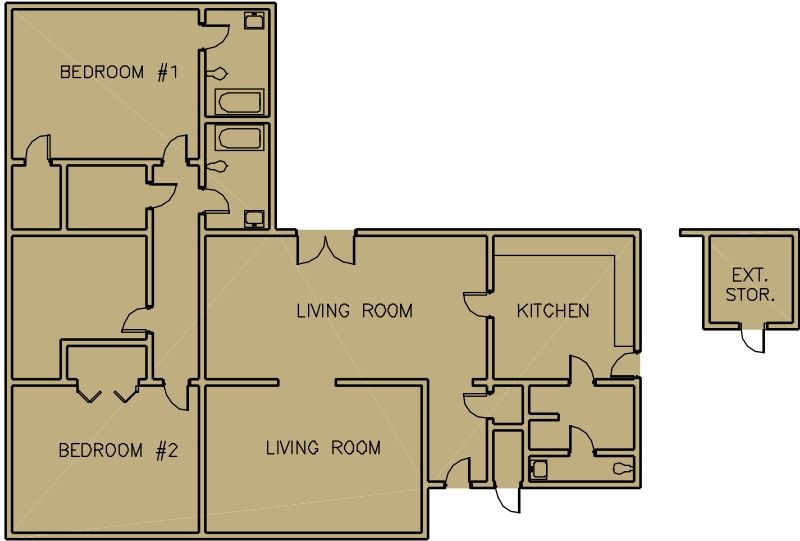


First Floor

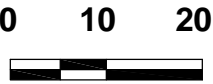


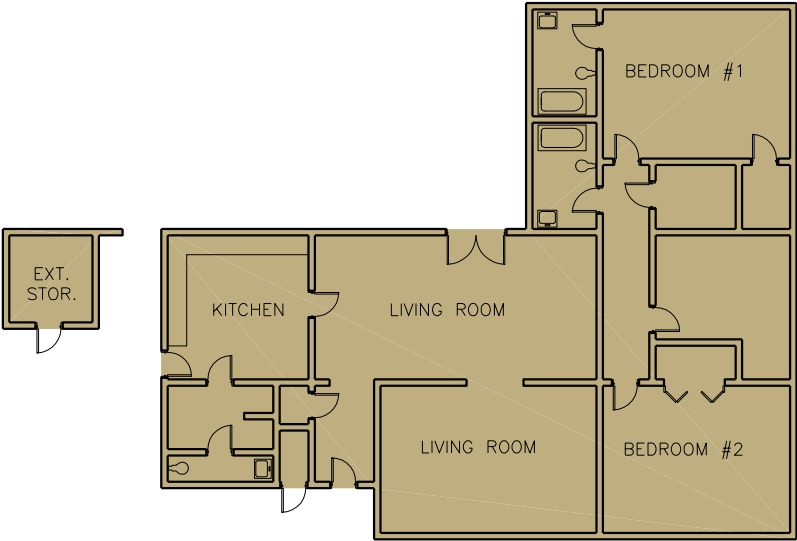

First Floor

Fort Hood
Existing Building Plan
Building 6829

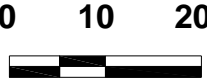


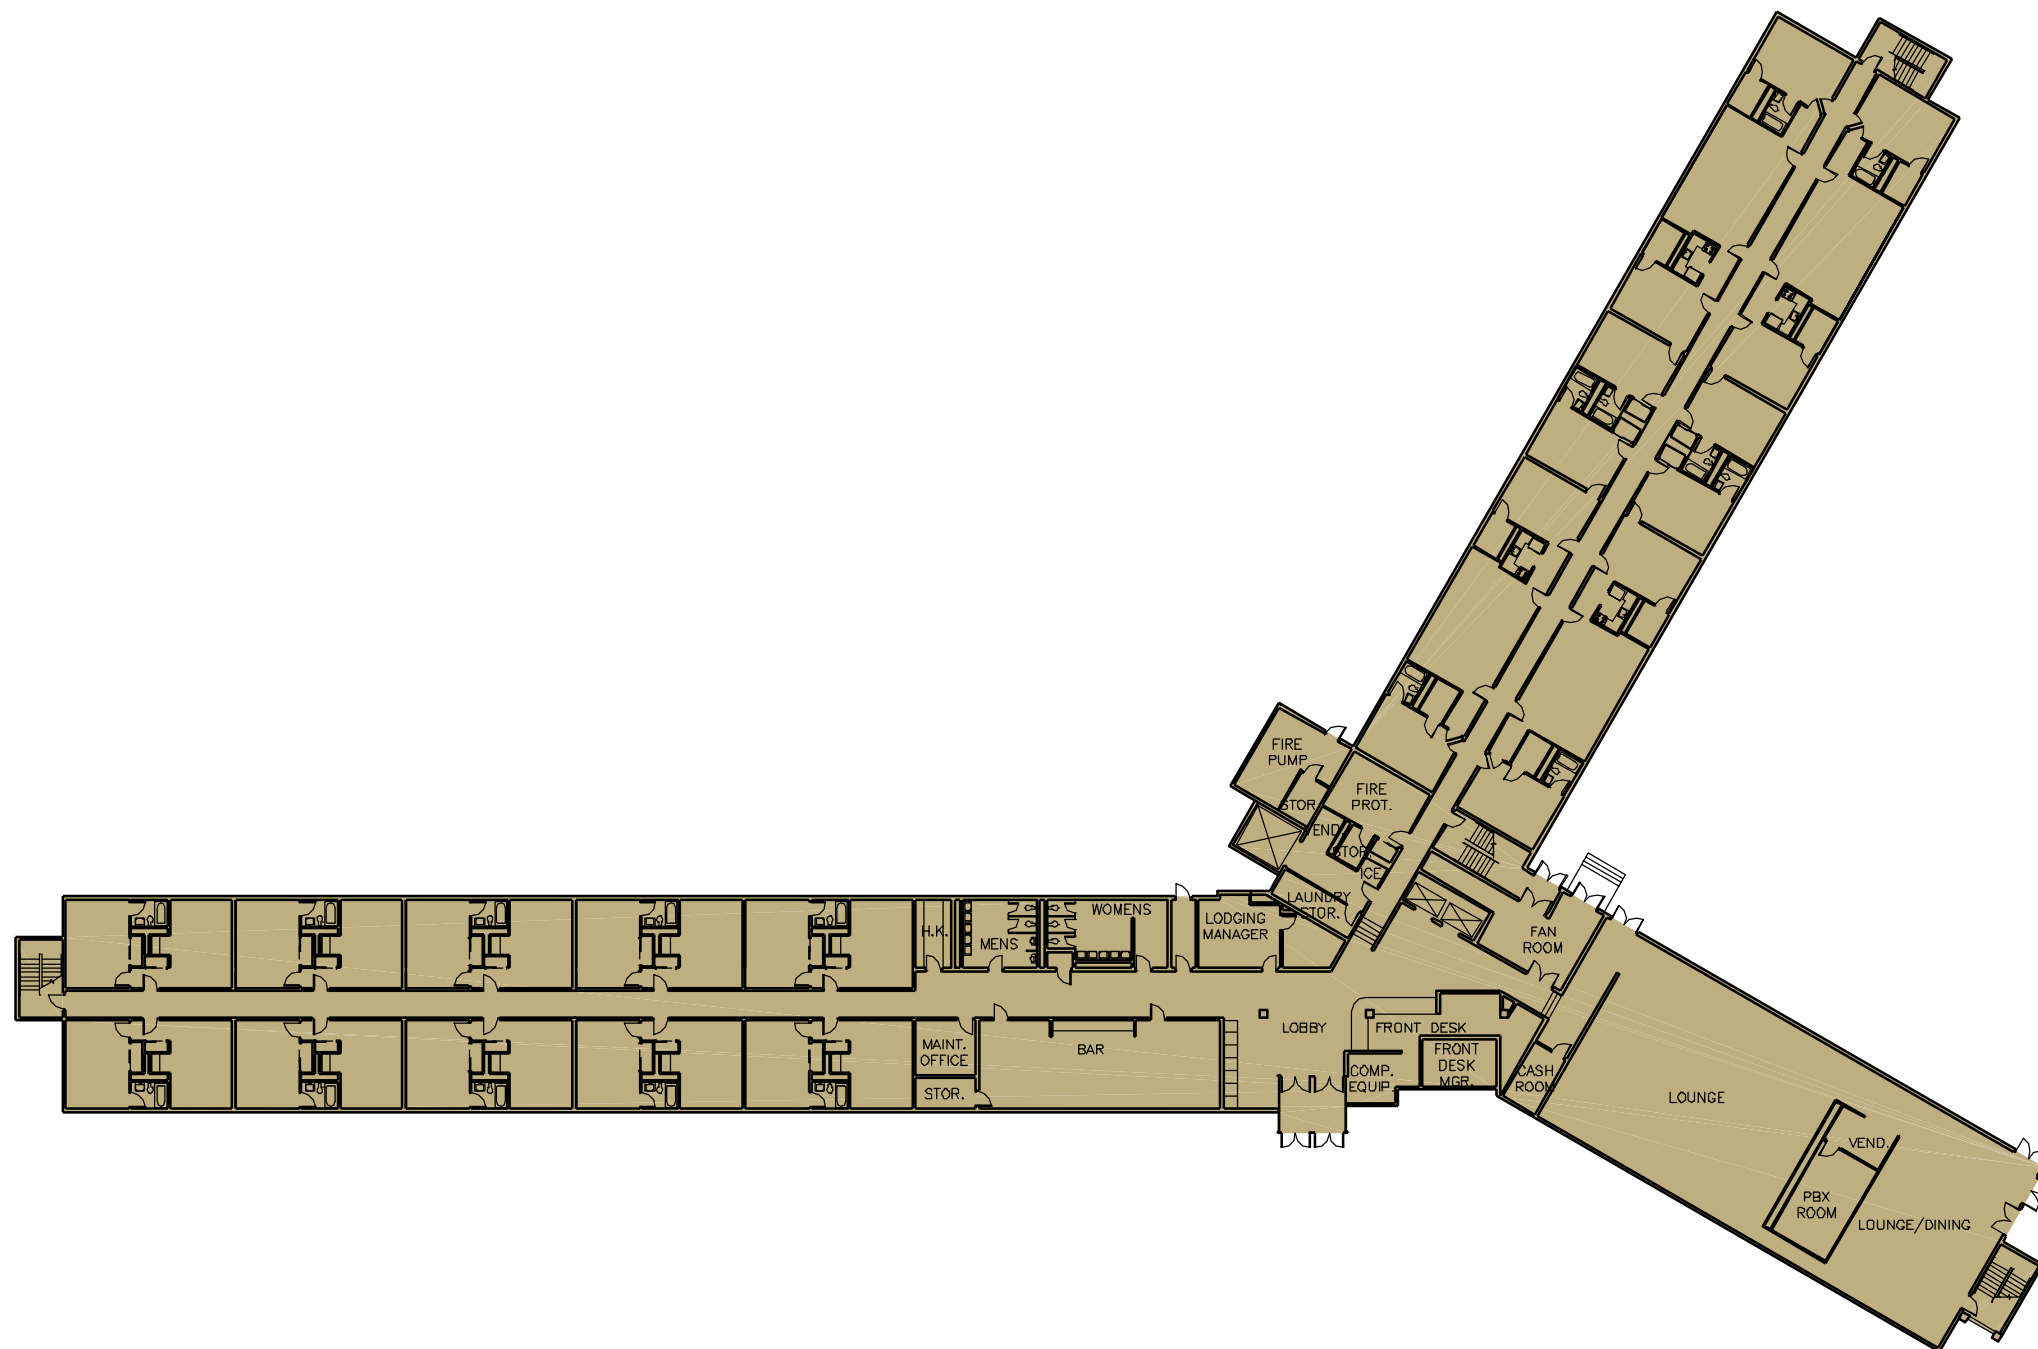


Fort Hood

Existing Building Plan
Building 36006

First Floor

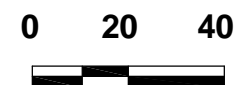


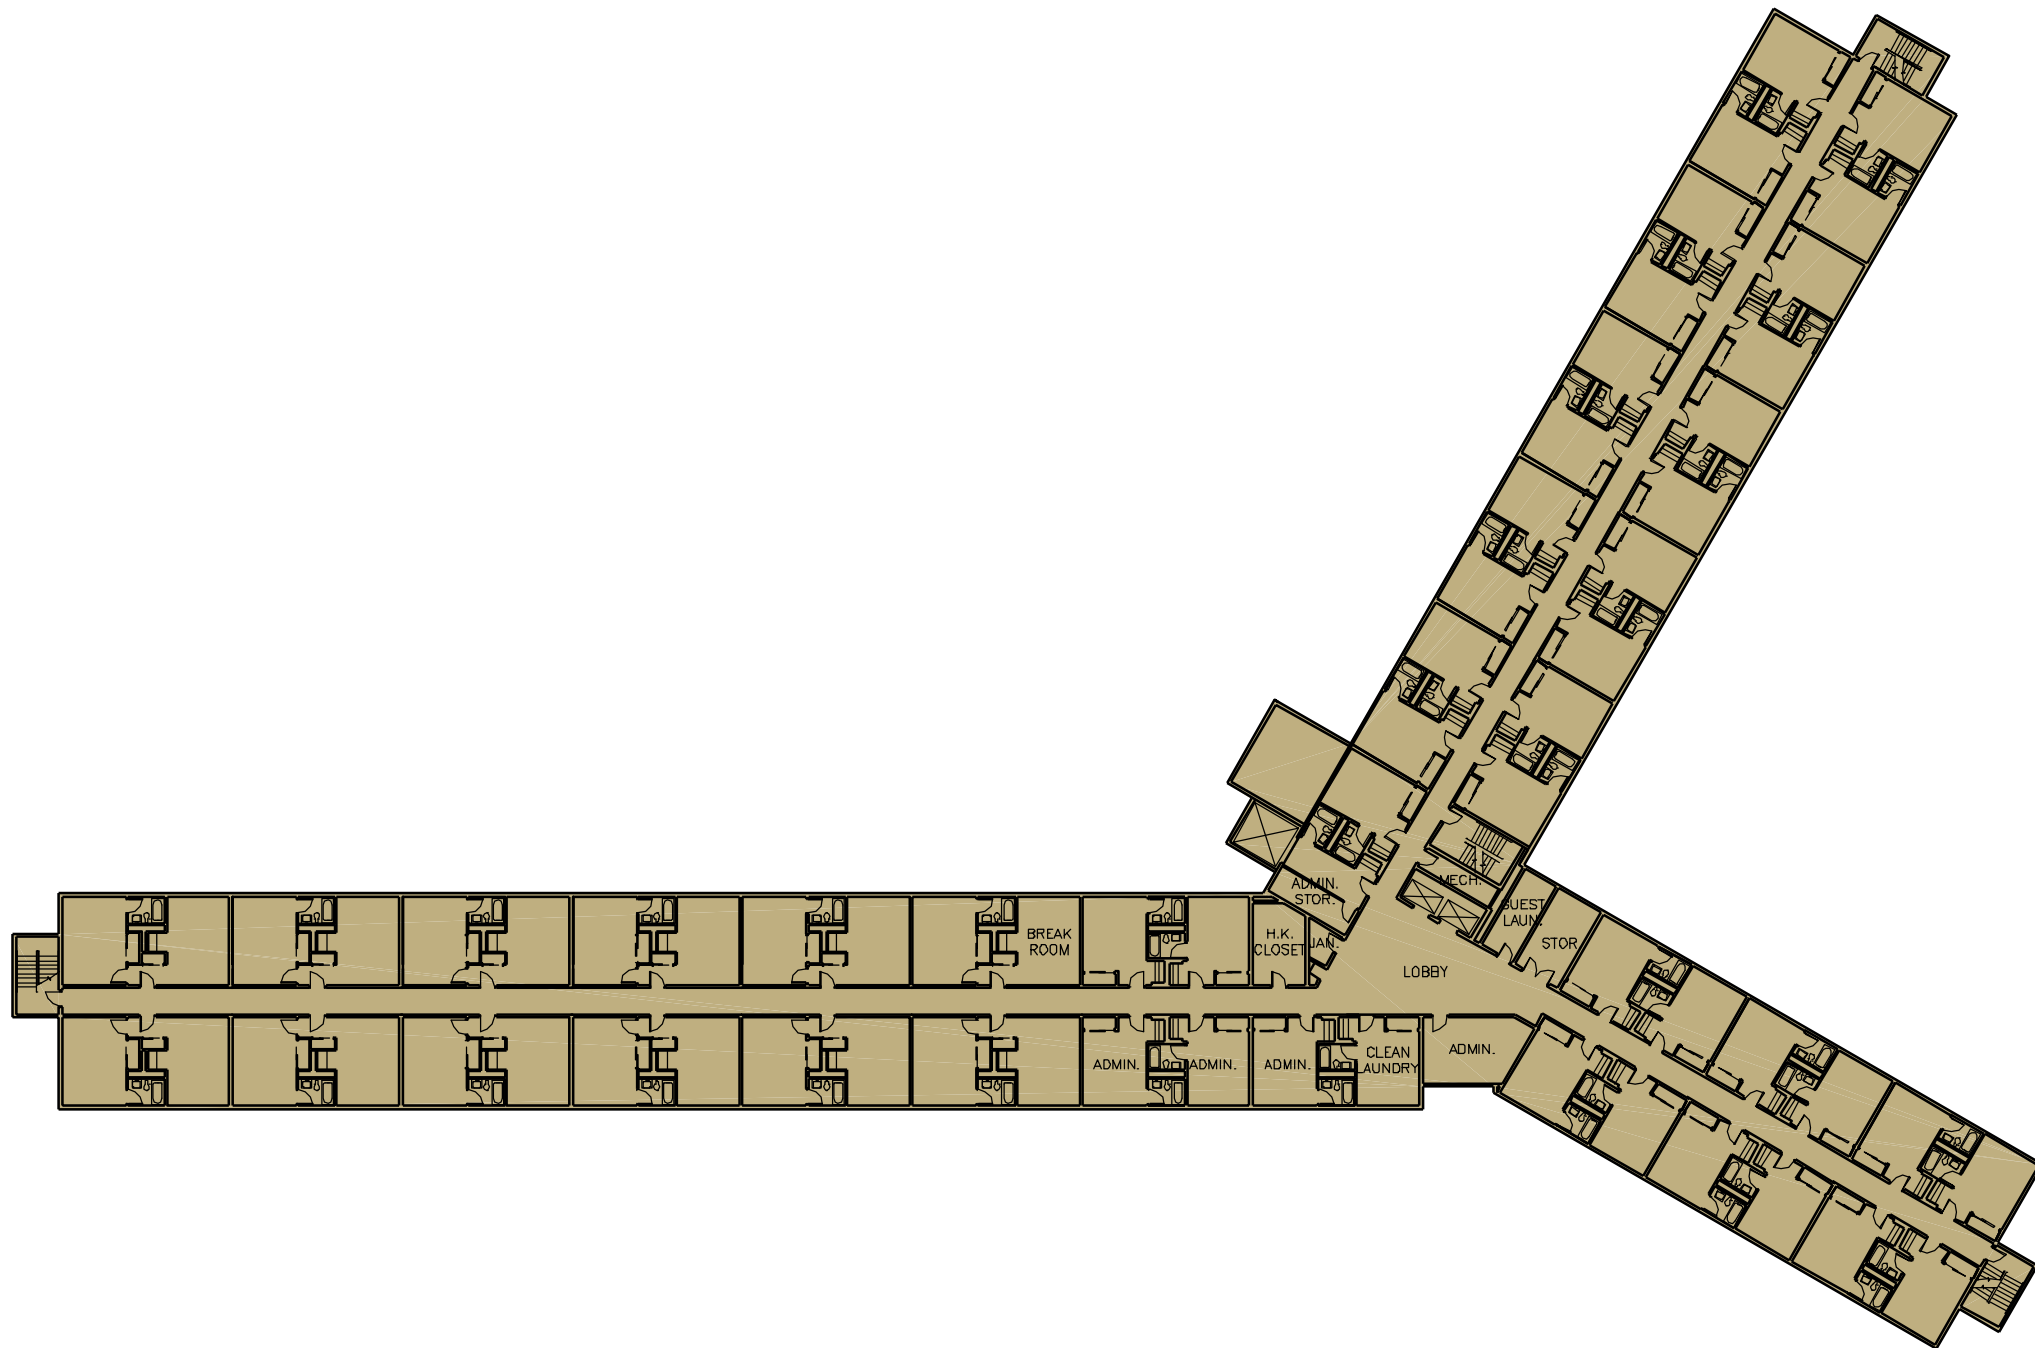


Fort Hood

Existing Building Plan
Building 36006

Second Floor

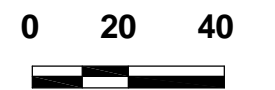


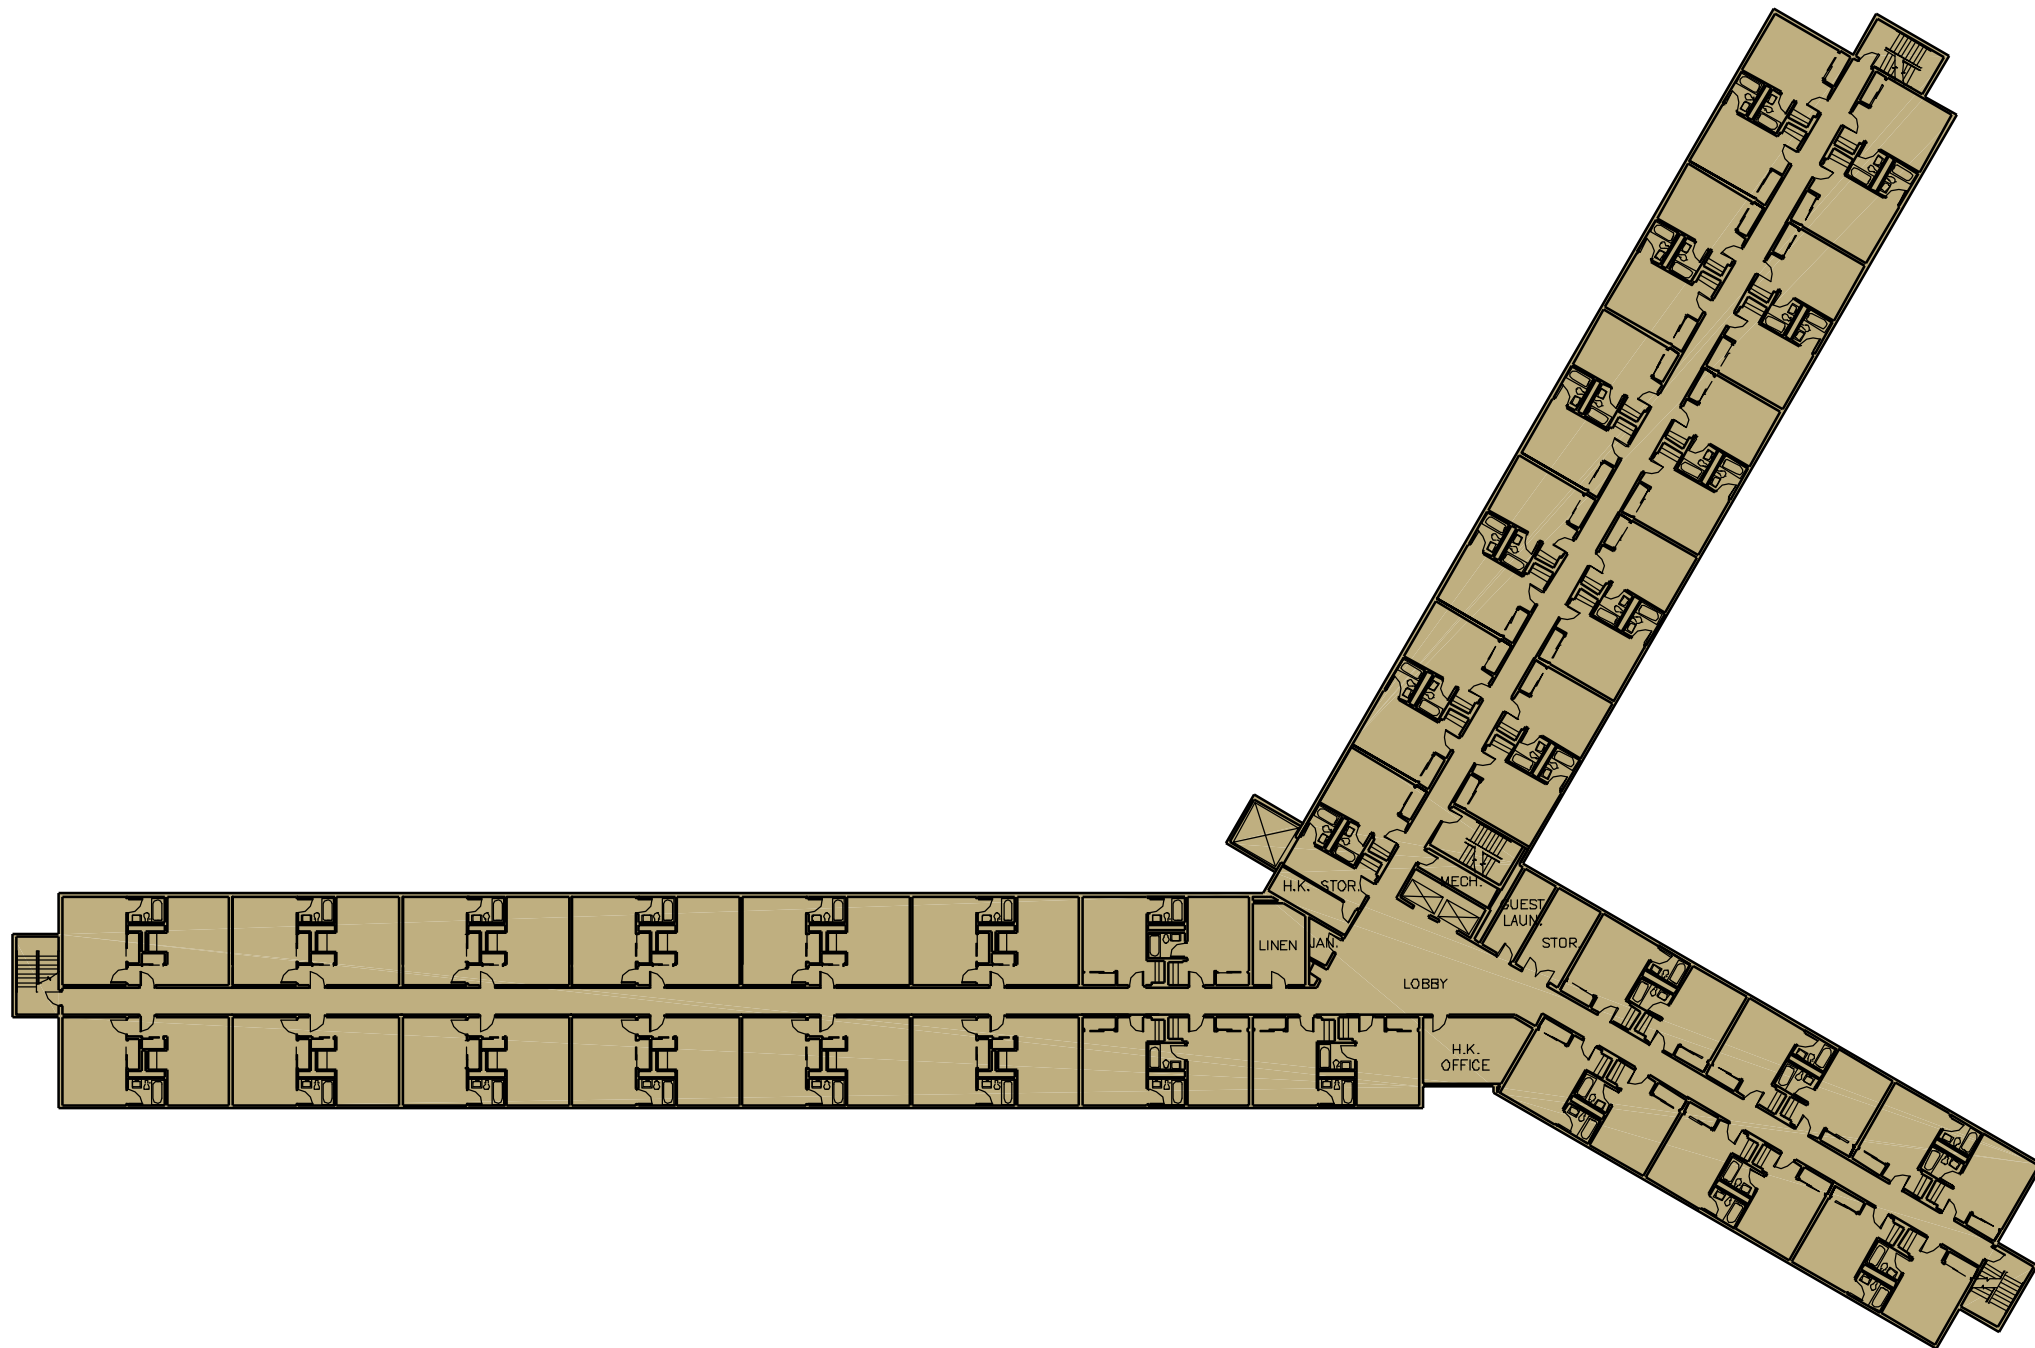


Fort Hood

Existing Building Plan
Building 36006

Third Floor

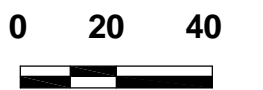


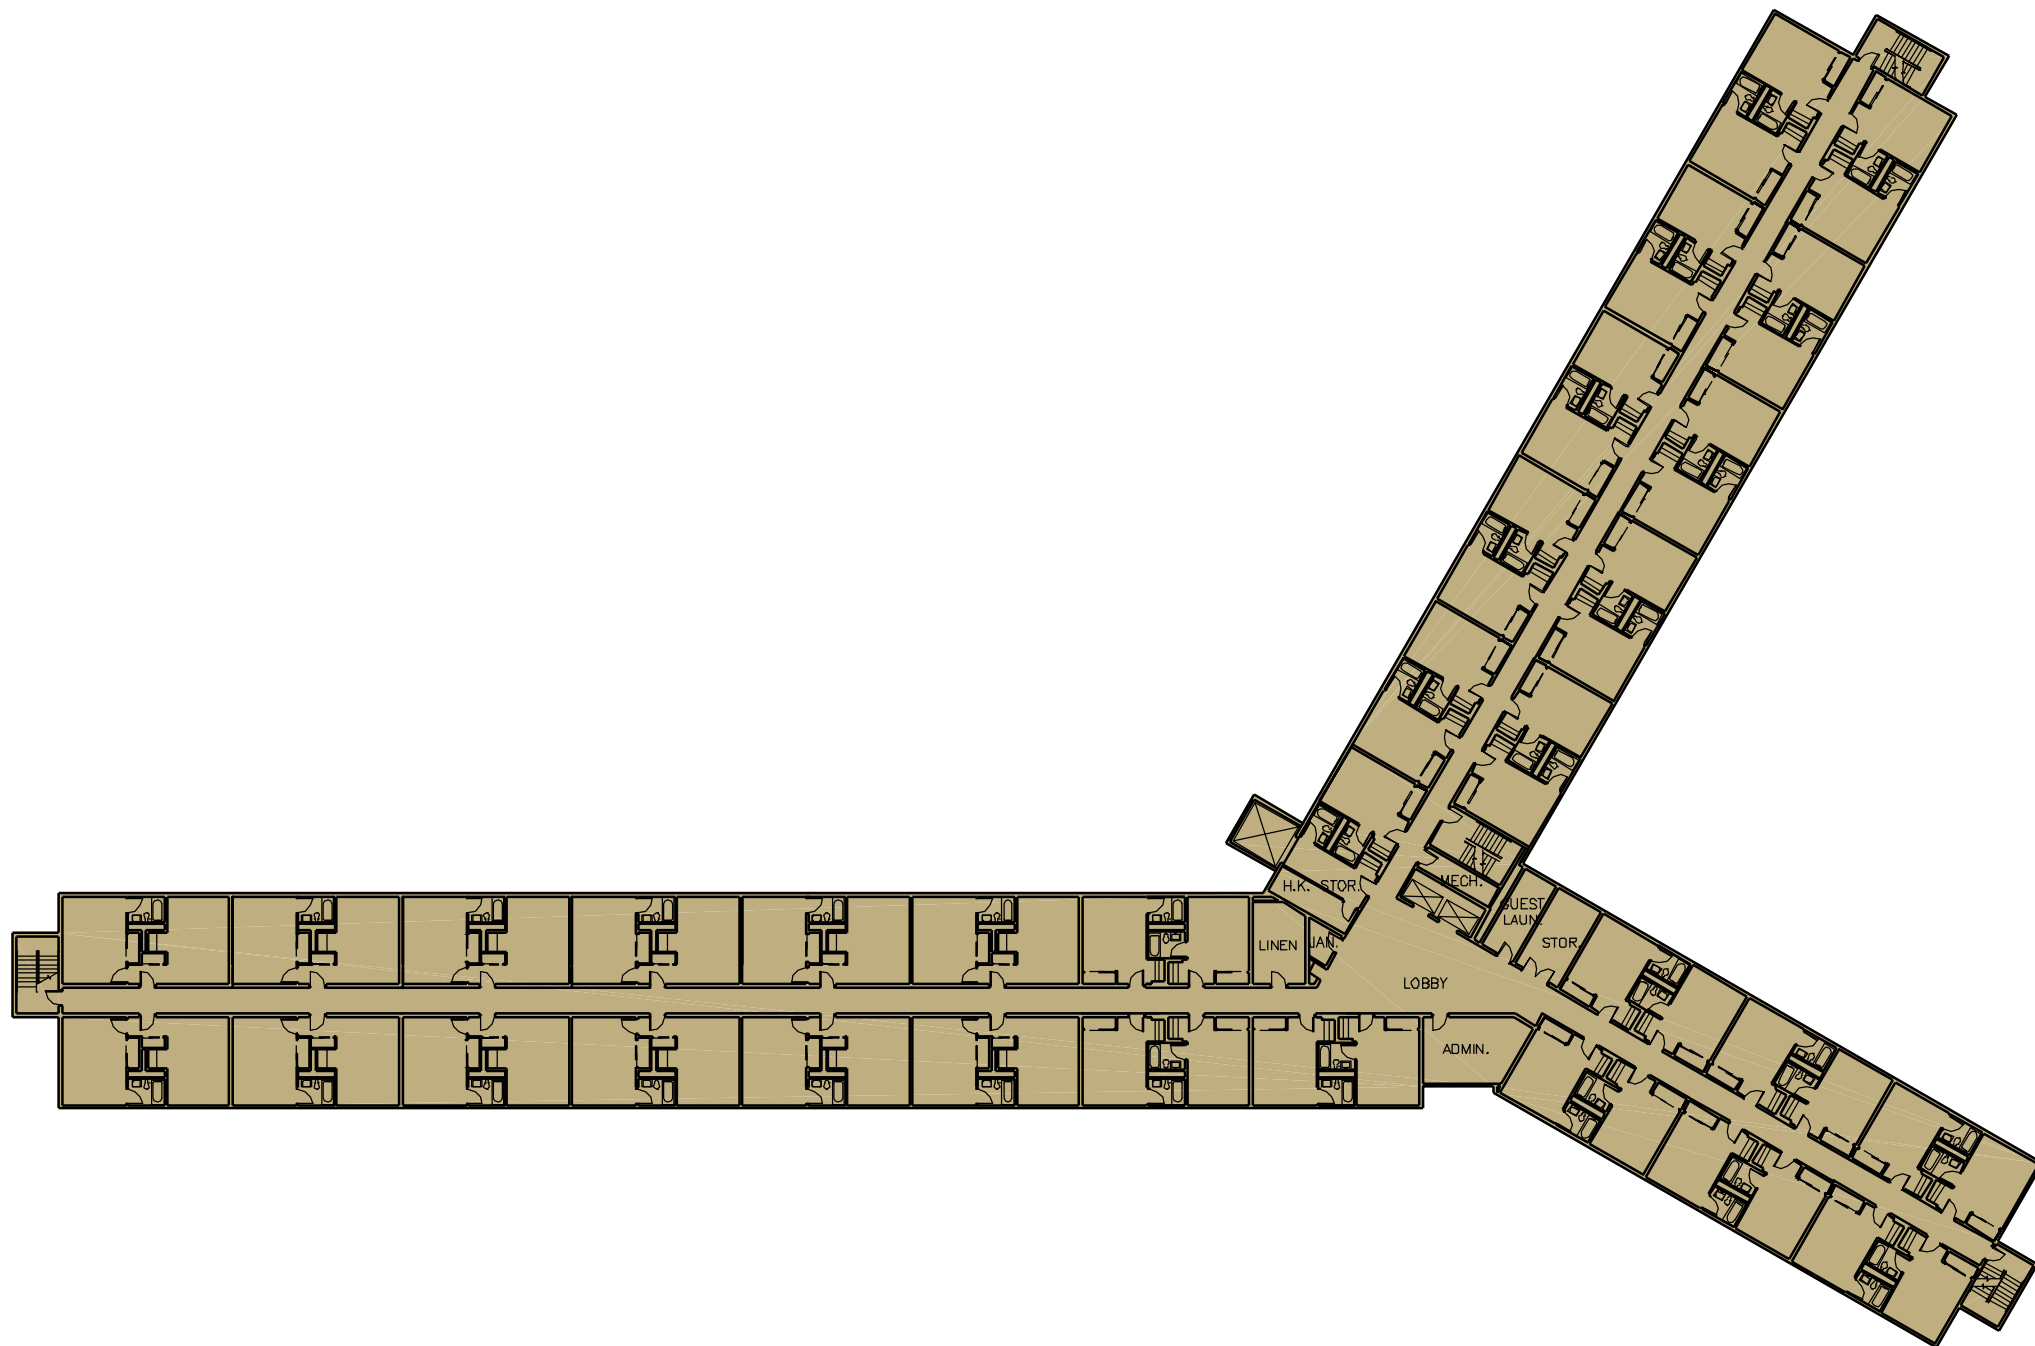


Fort Hood

Existing Building Plan
Building 36006

Fourth Floor

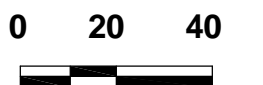


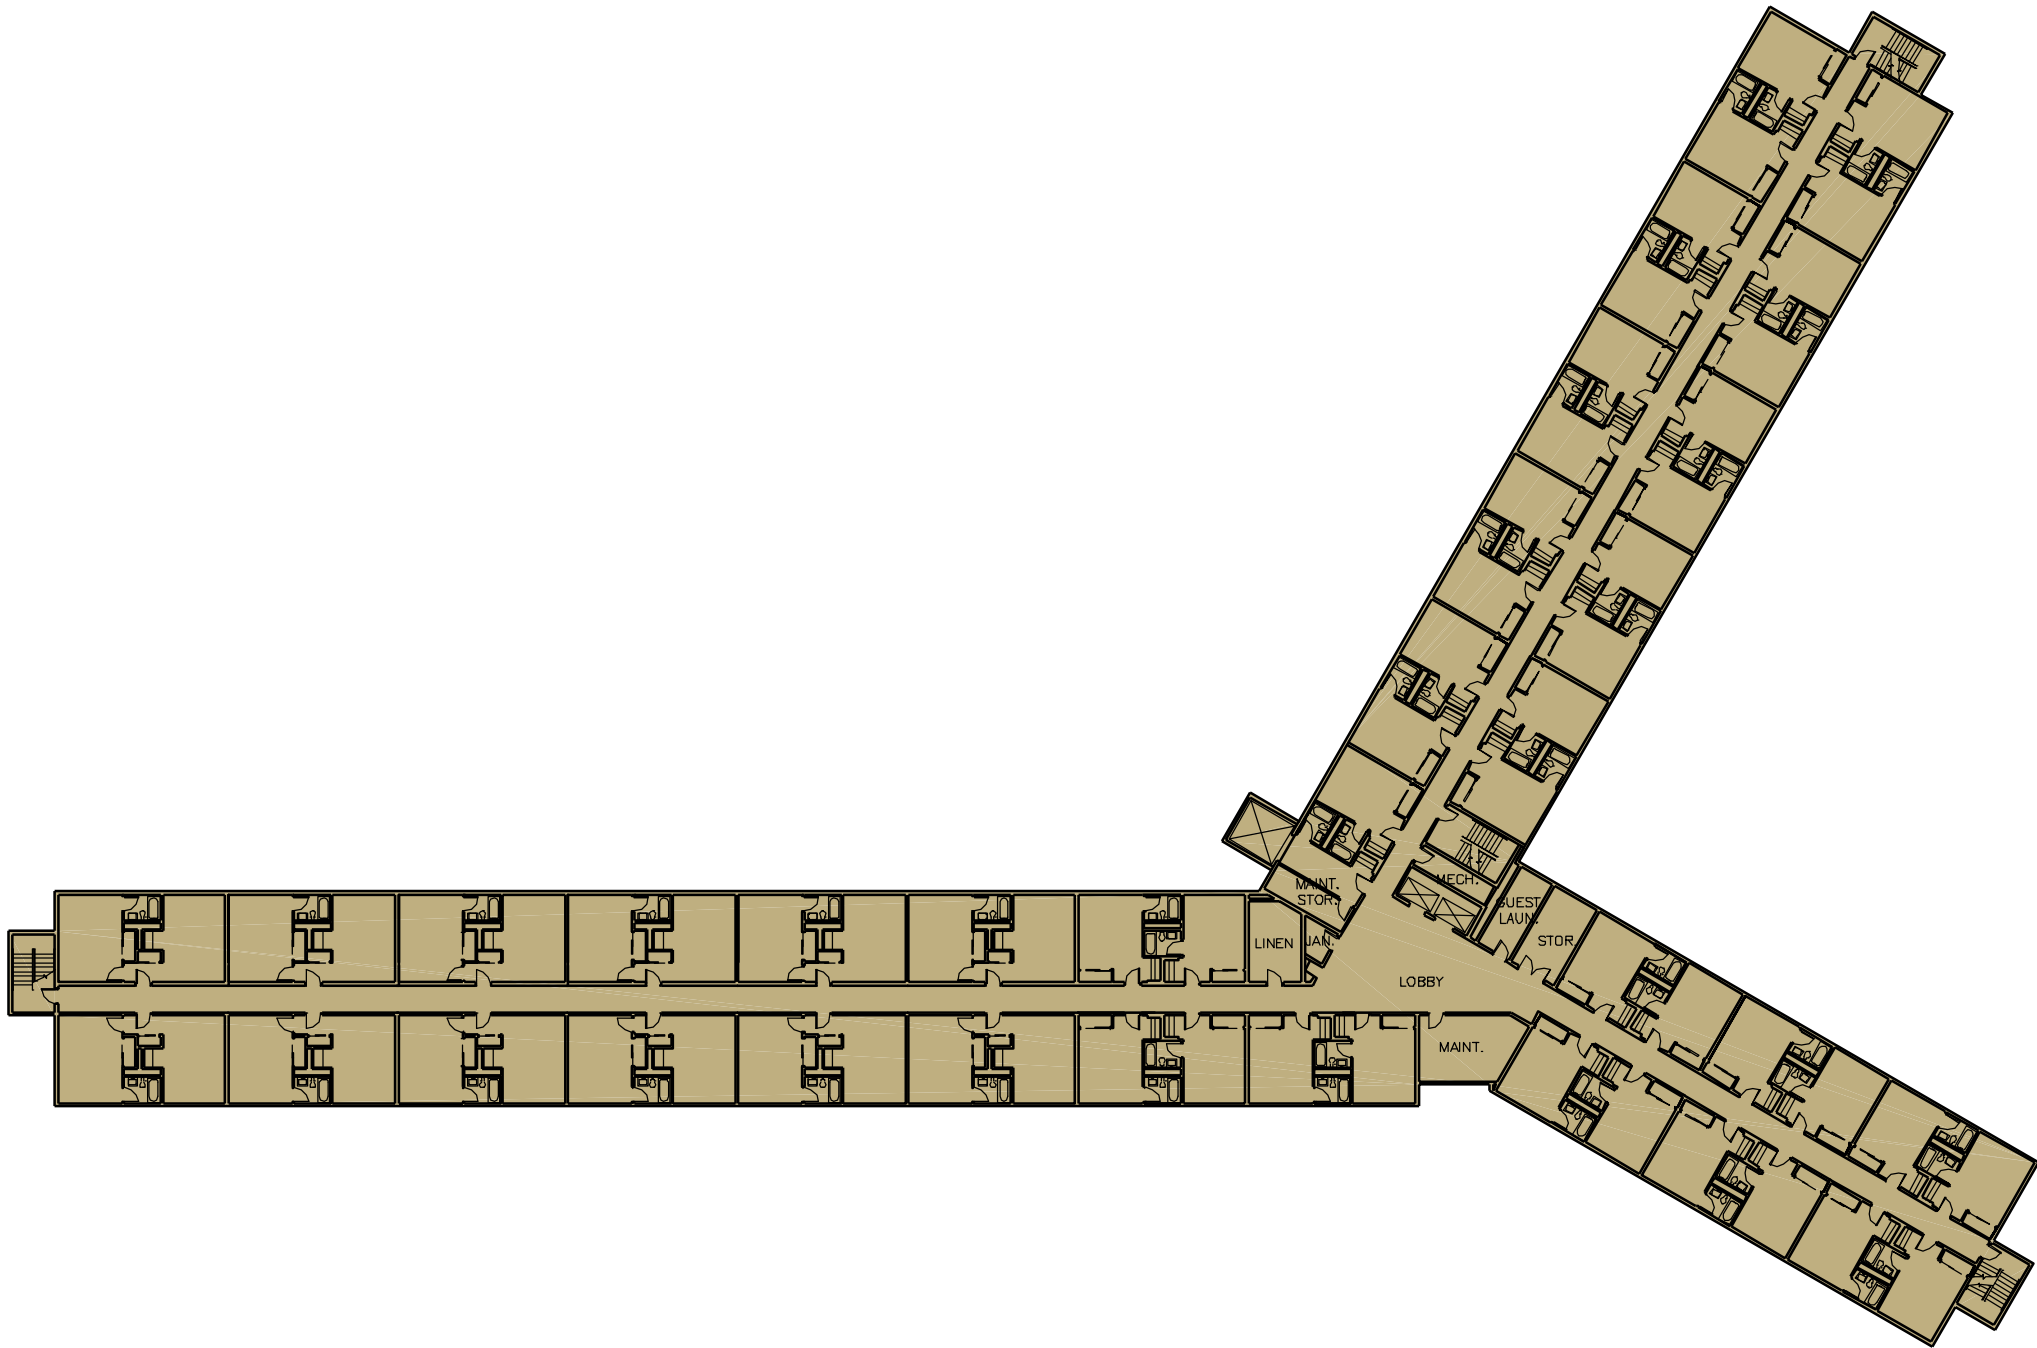


Fort Hood

Existing Building Plan
Building 36006

Fifth Floor

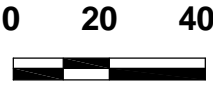


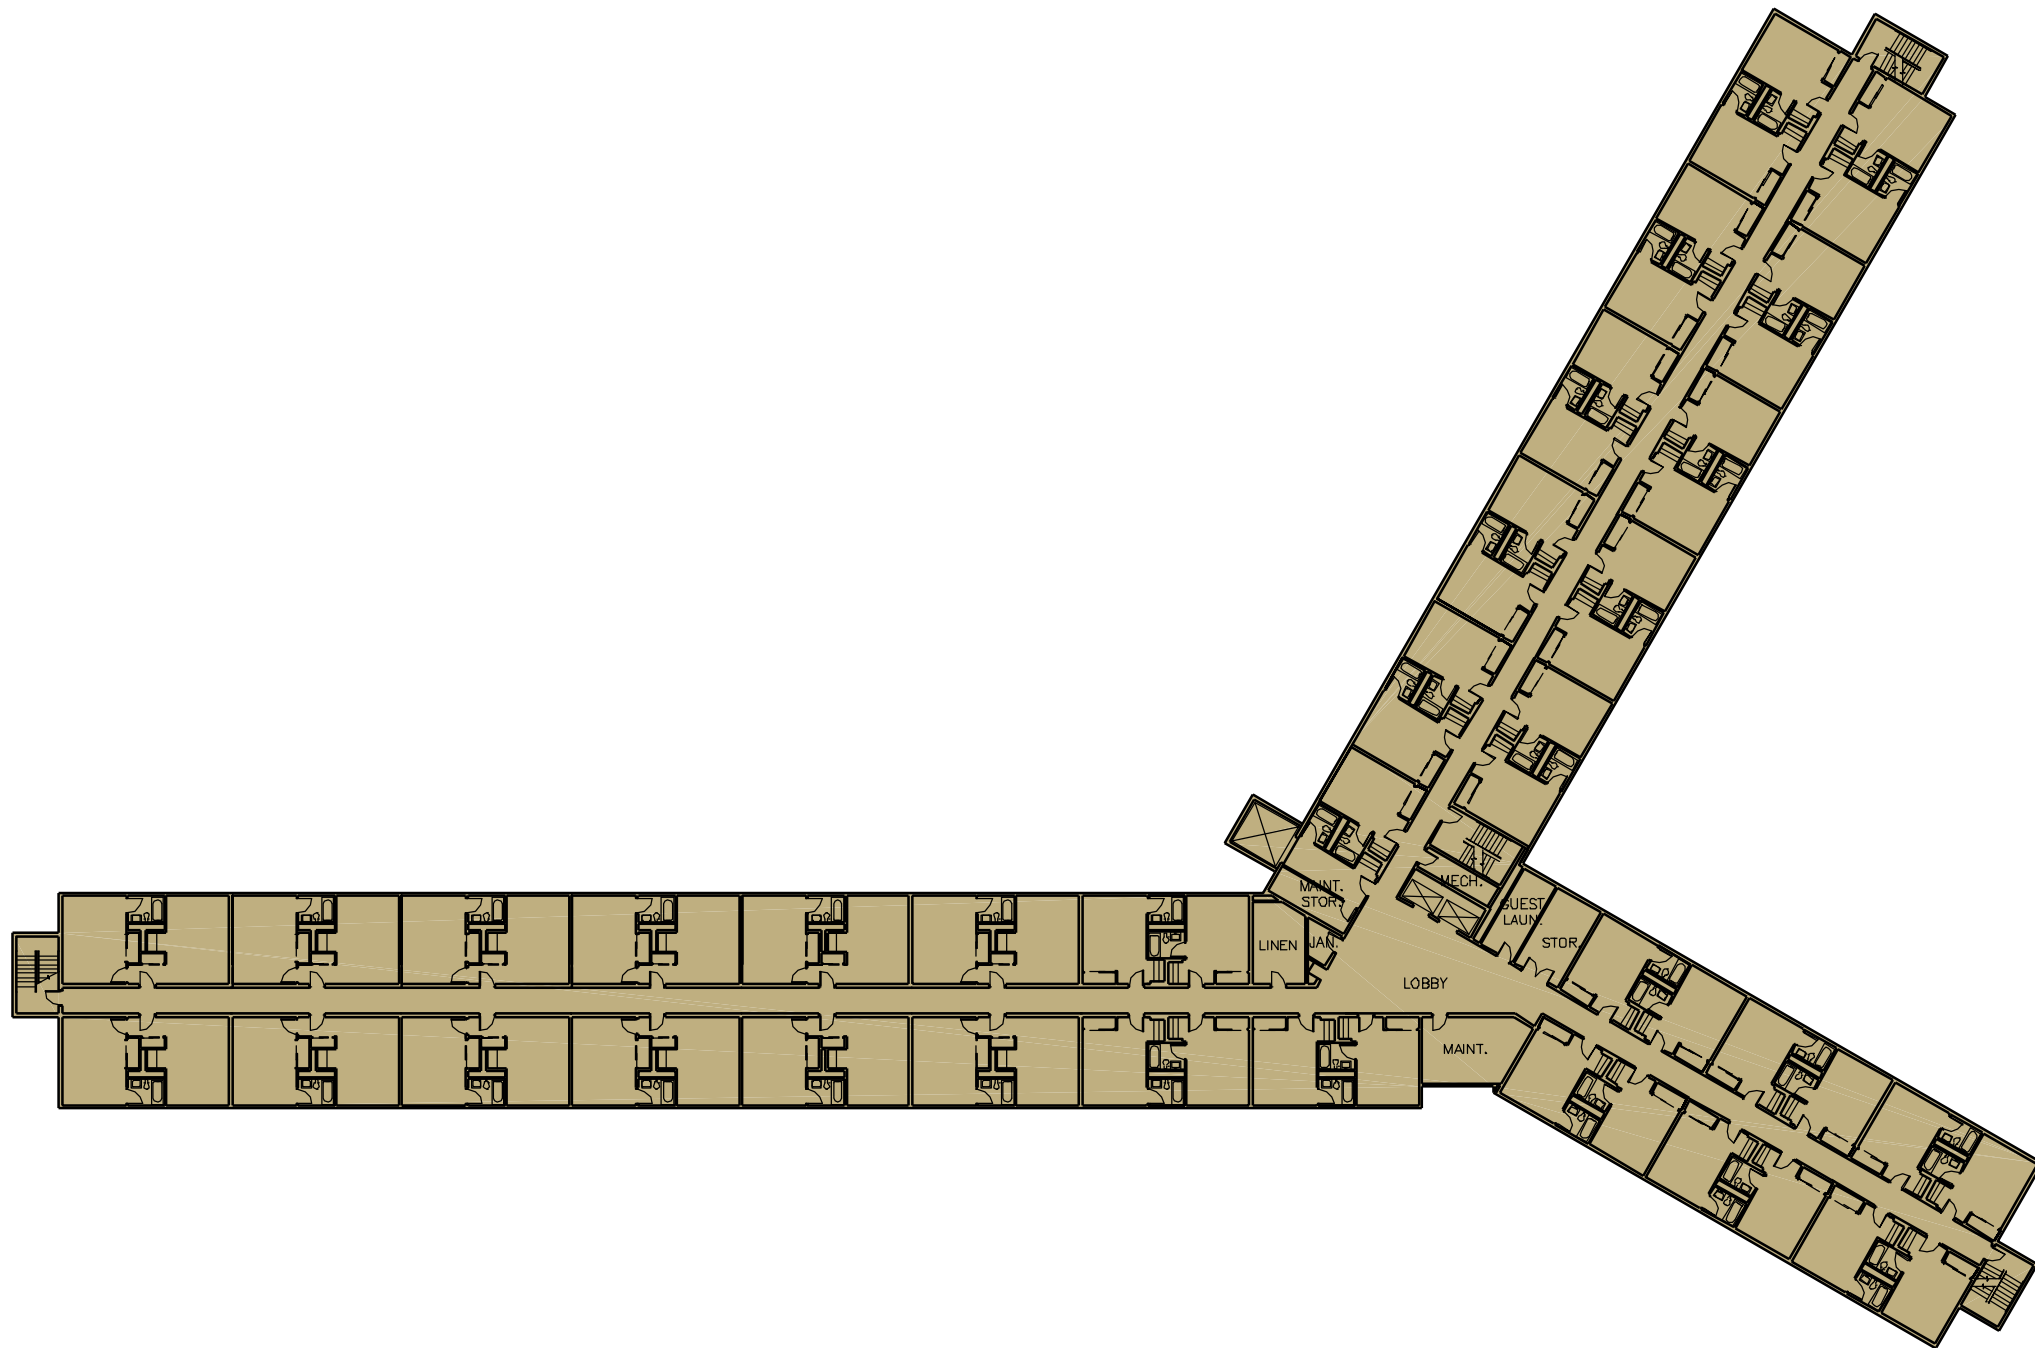


Fort Hood

Existing Building Plan
Building 36006

Sixth Floor

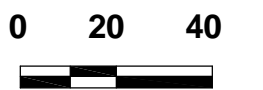

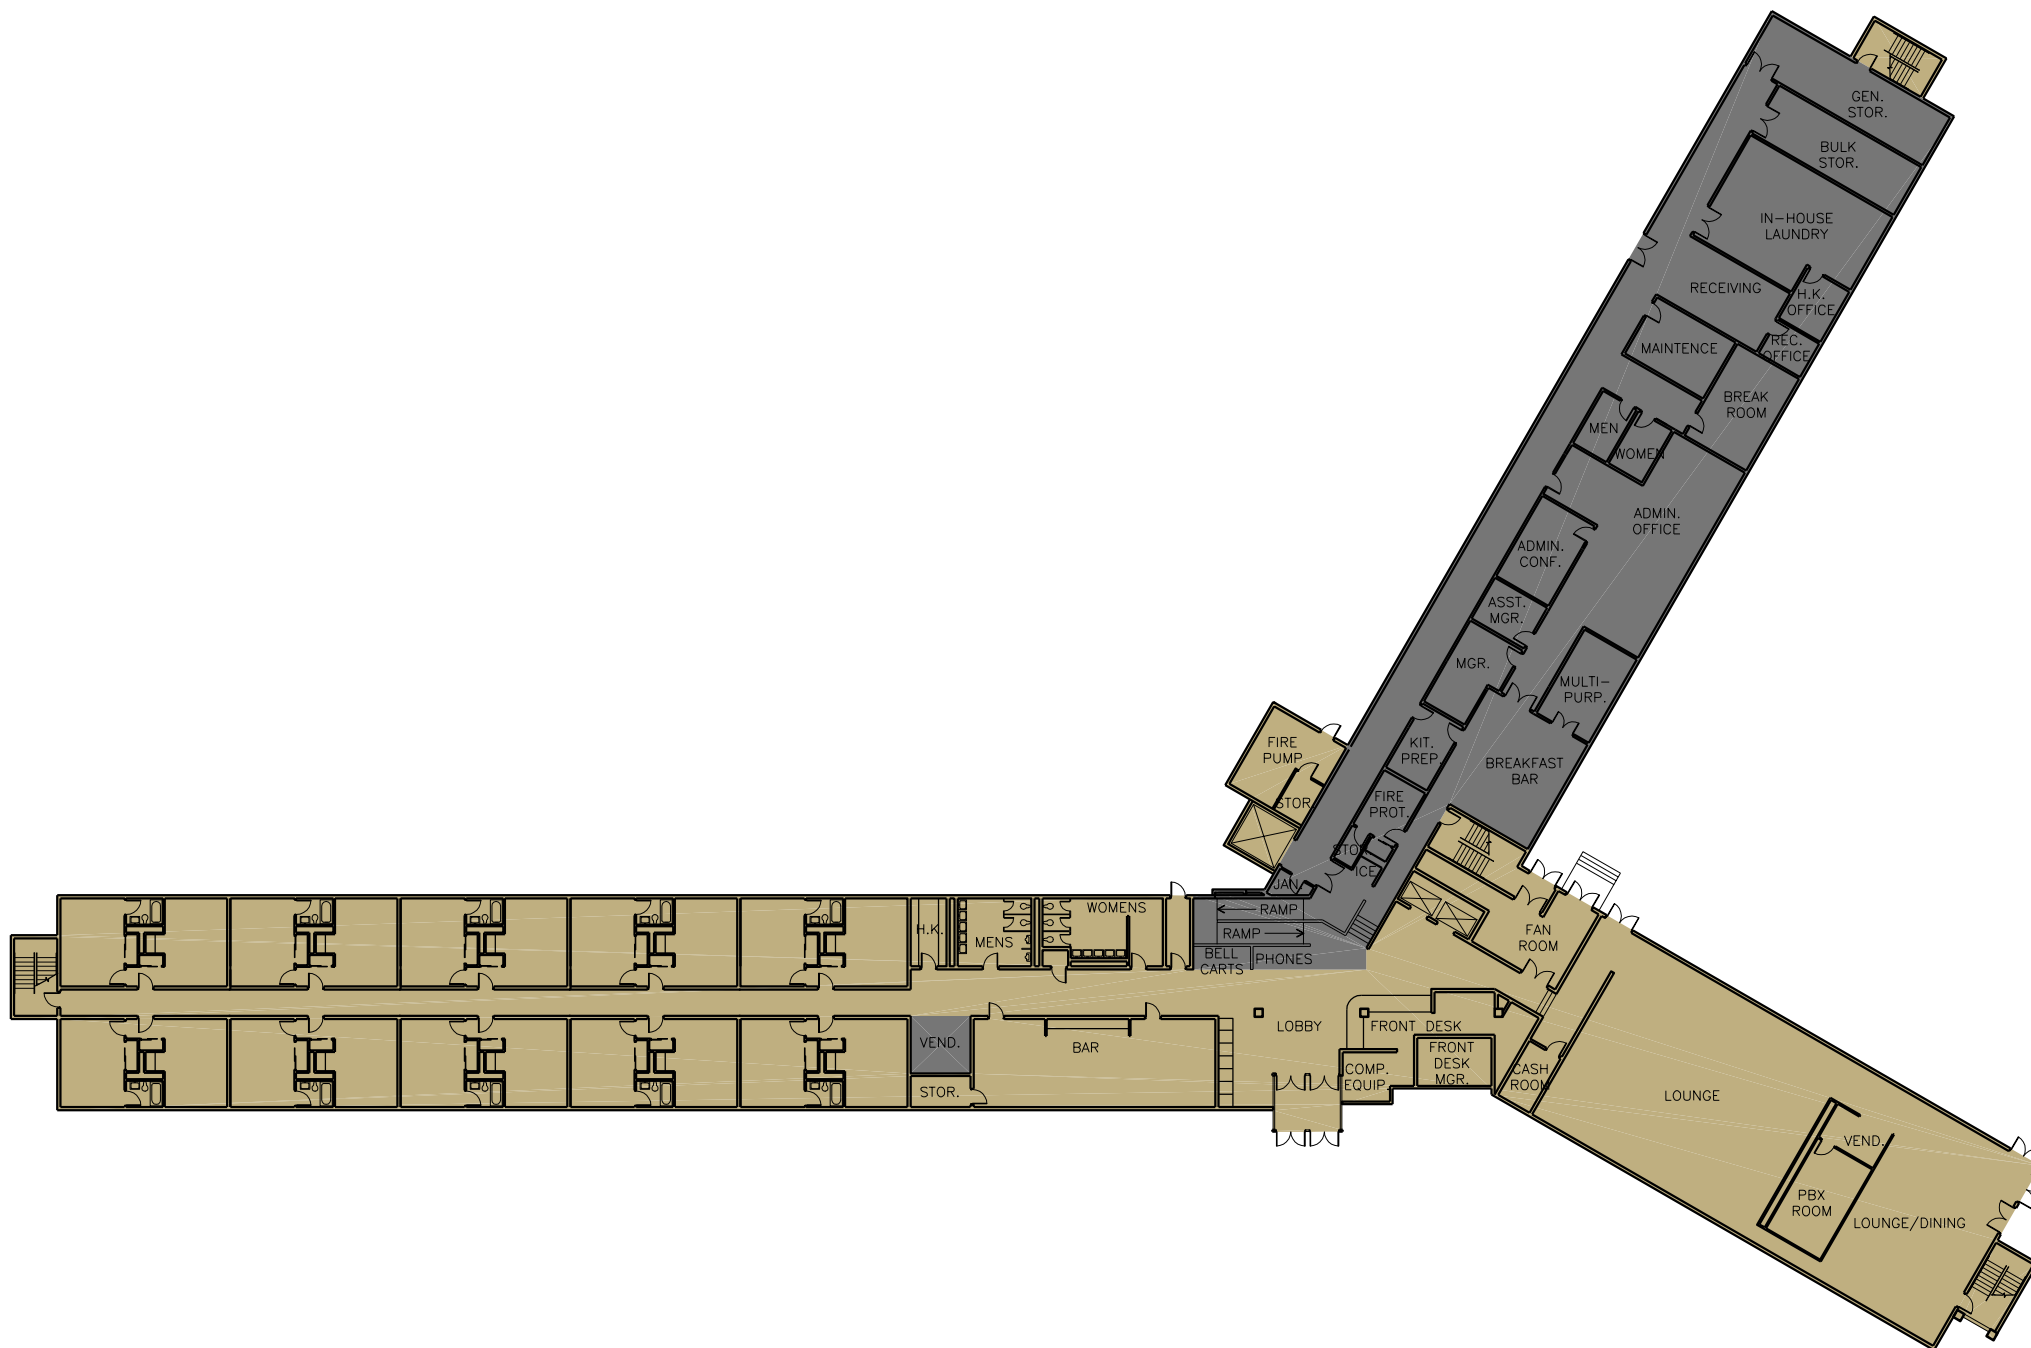


Fort Hood

Renovation Building Plan
Building 36006

Legend


 Area of renovation.

First Floor

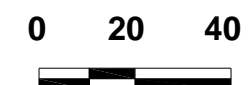

Fort Hood


Renovation Building Plan
Building 36006

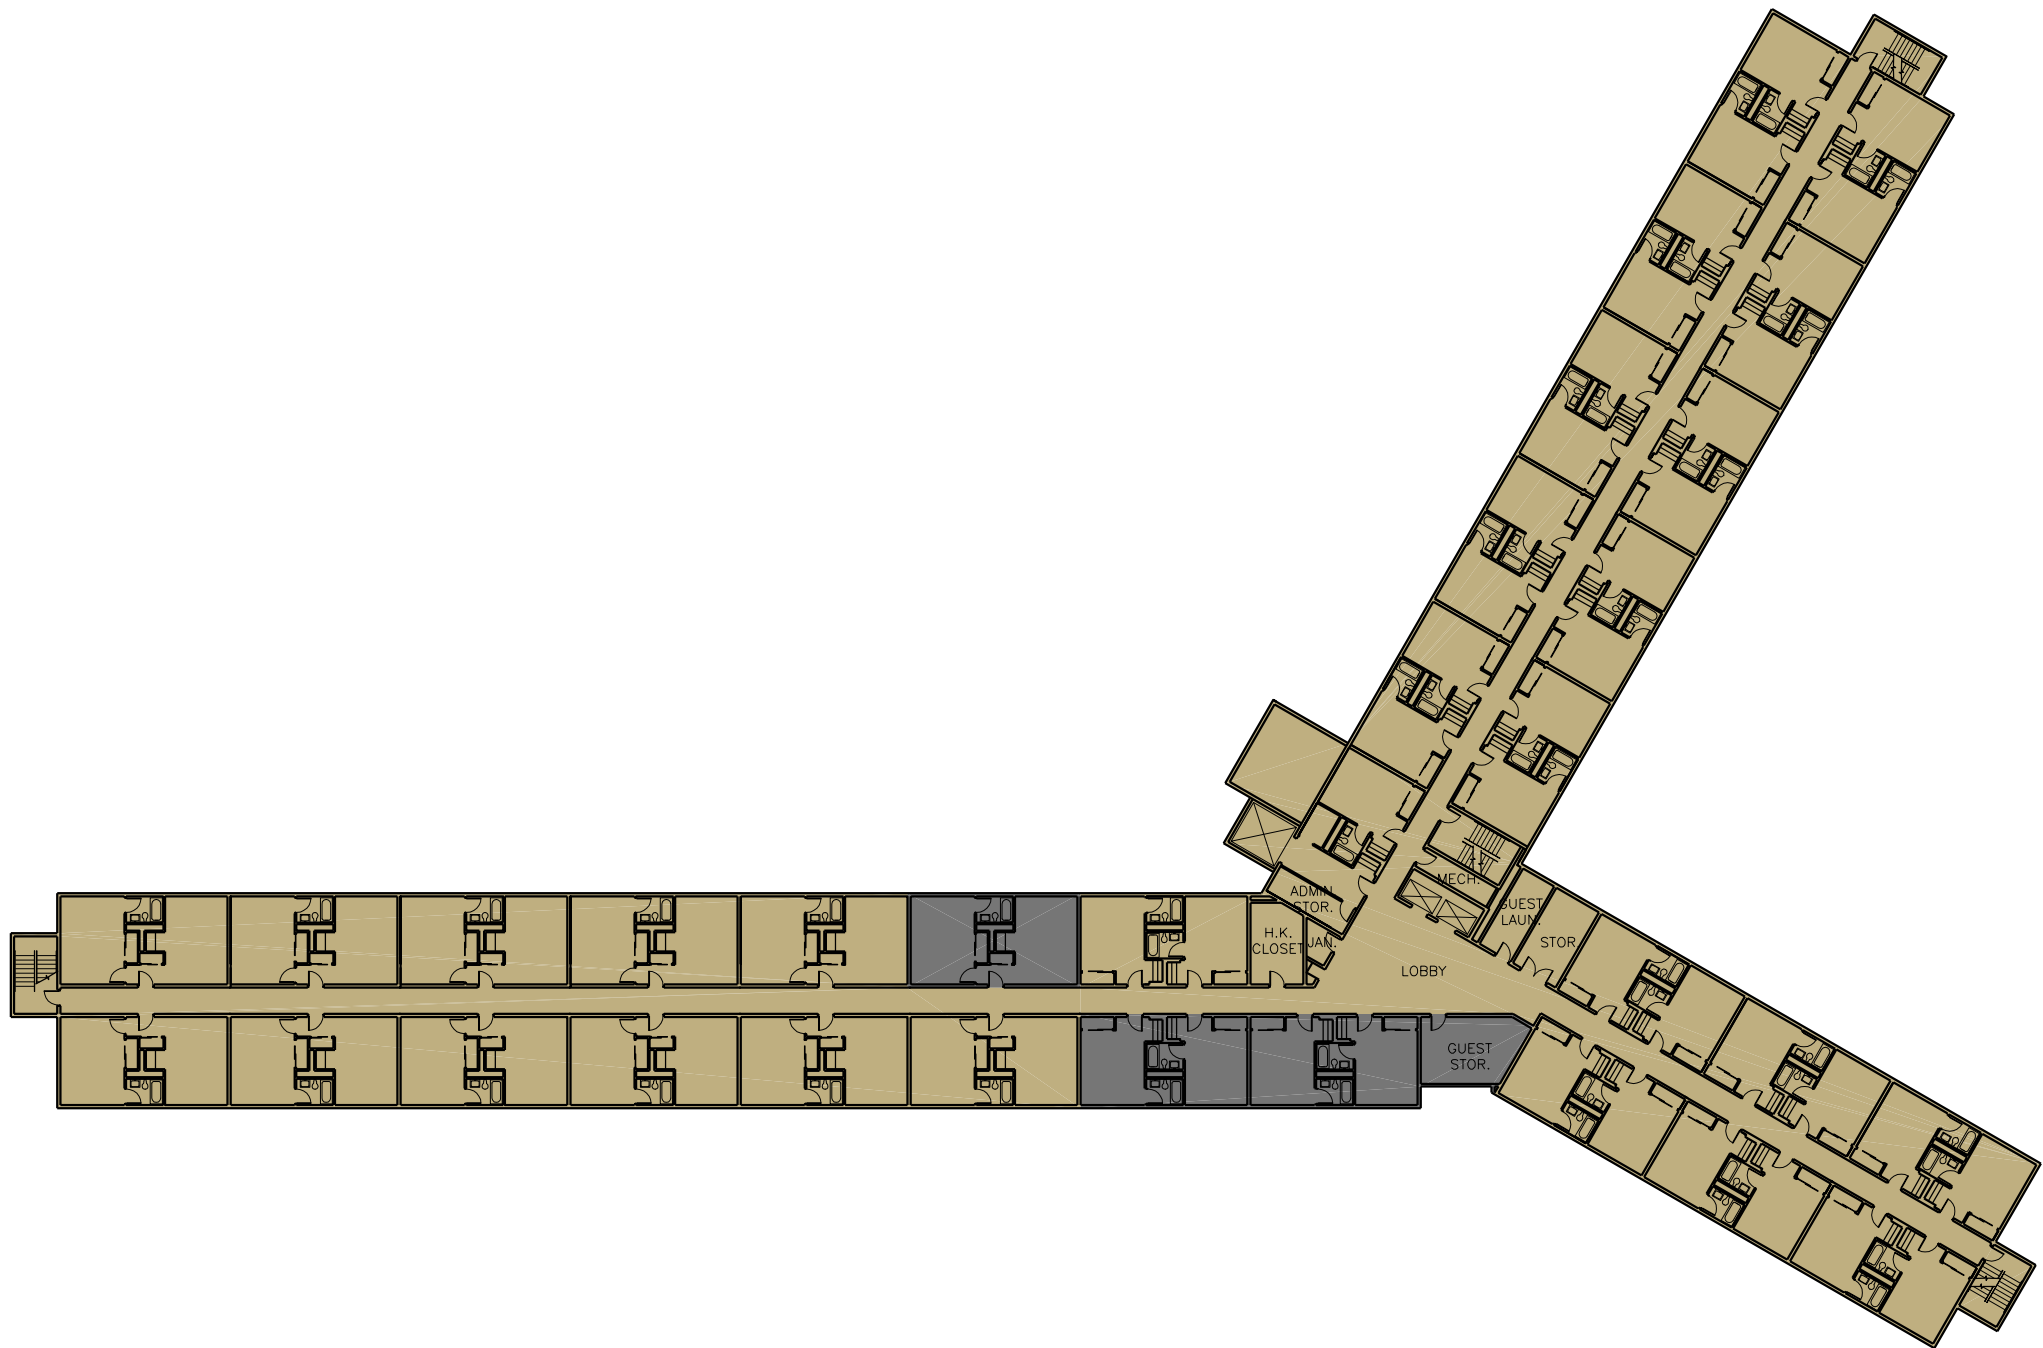


Legend

Area of renovation.

Second Floor

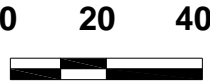

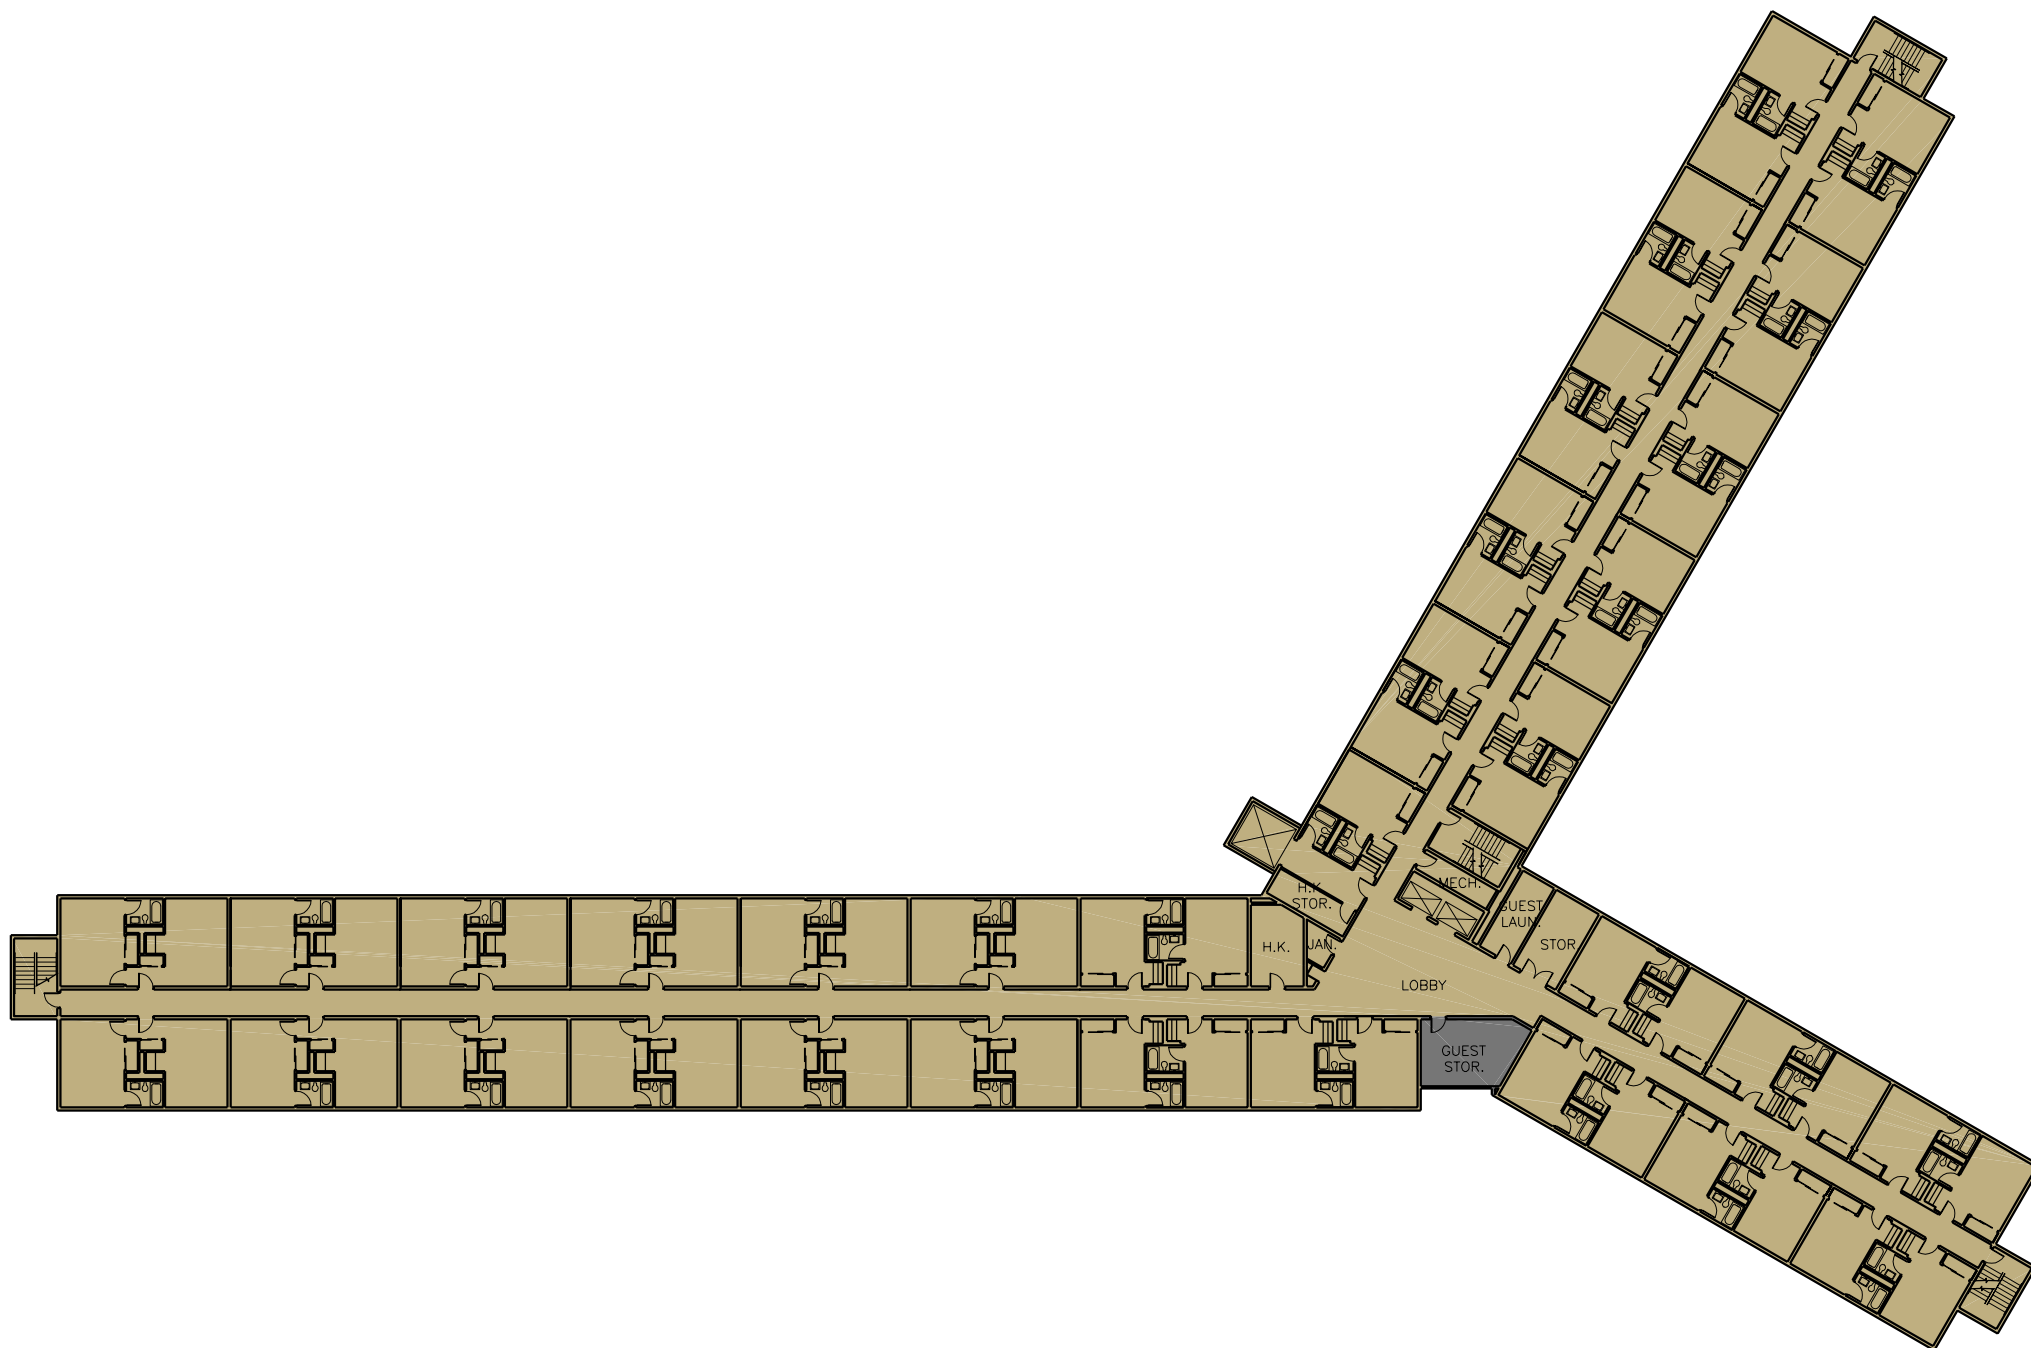


Fort Hood

Renovation Building Plan
Building 36006

Legend

 Area of renovation.


Third Floor

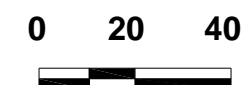


Renovation Building Plan Building 36006

 Area of renovation.

0 20 40



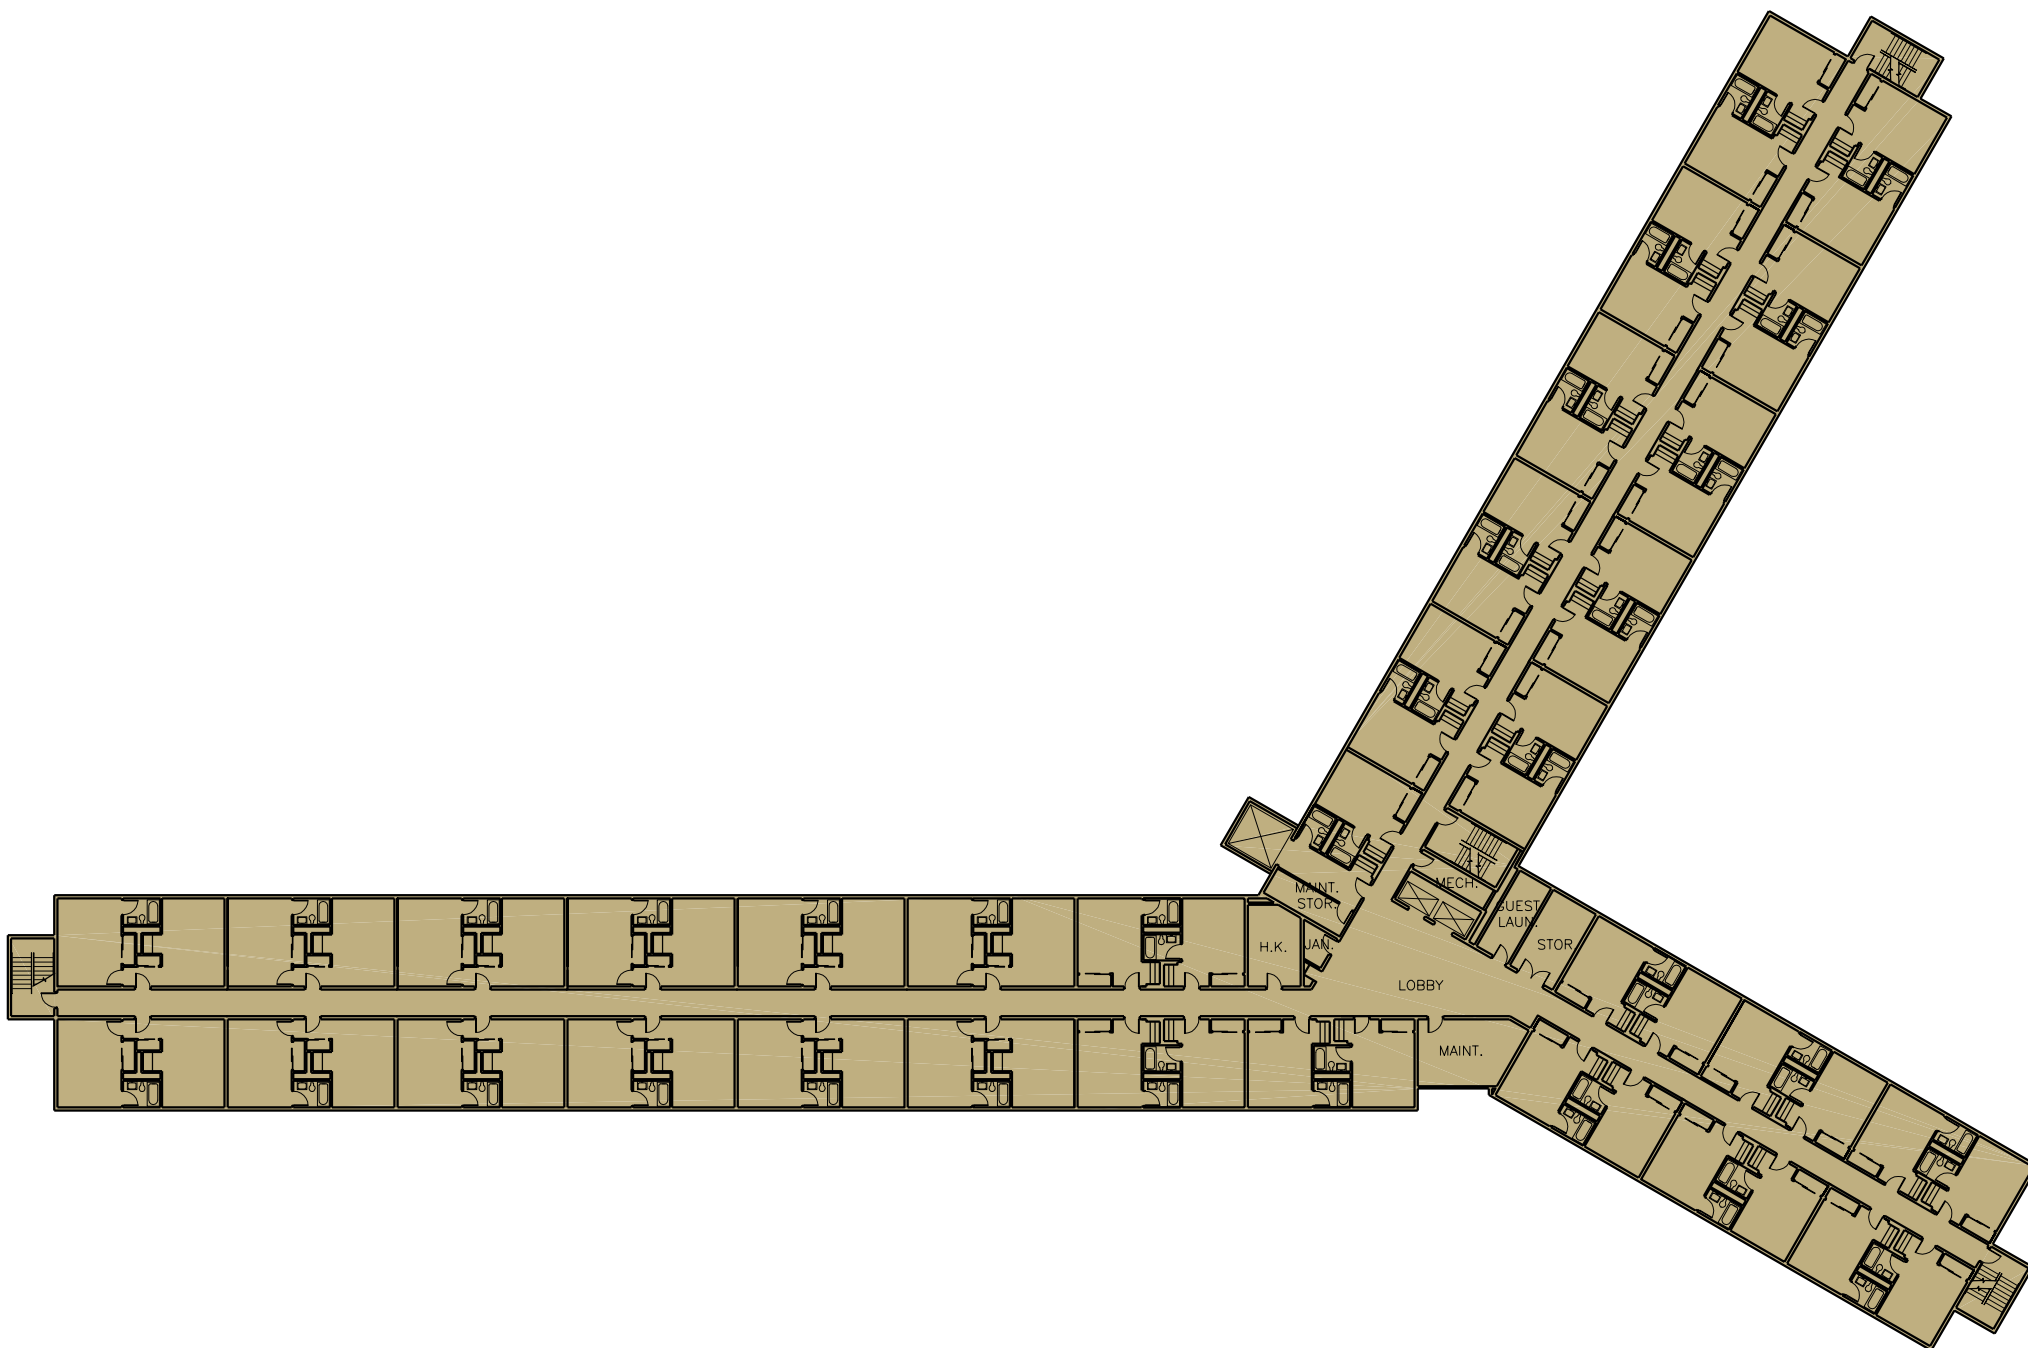

Fort Hood


Renovation Building Plan
Building 36006

Legend

 Area of renovation.

Fifth Floor



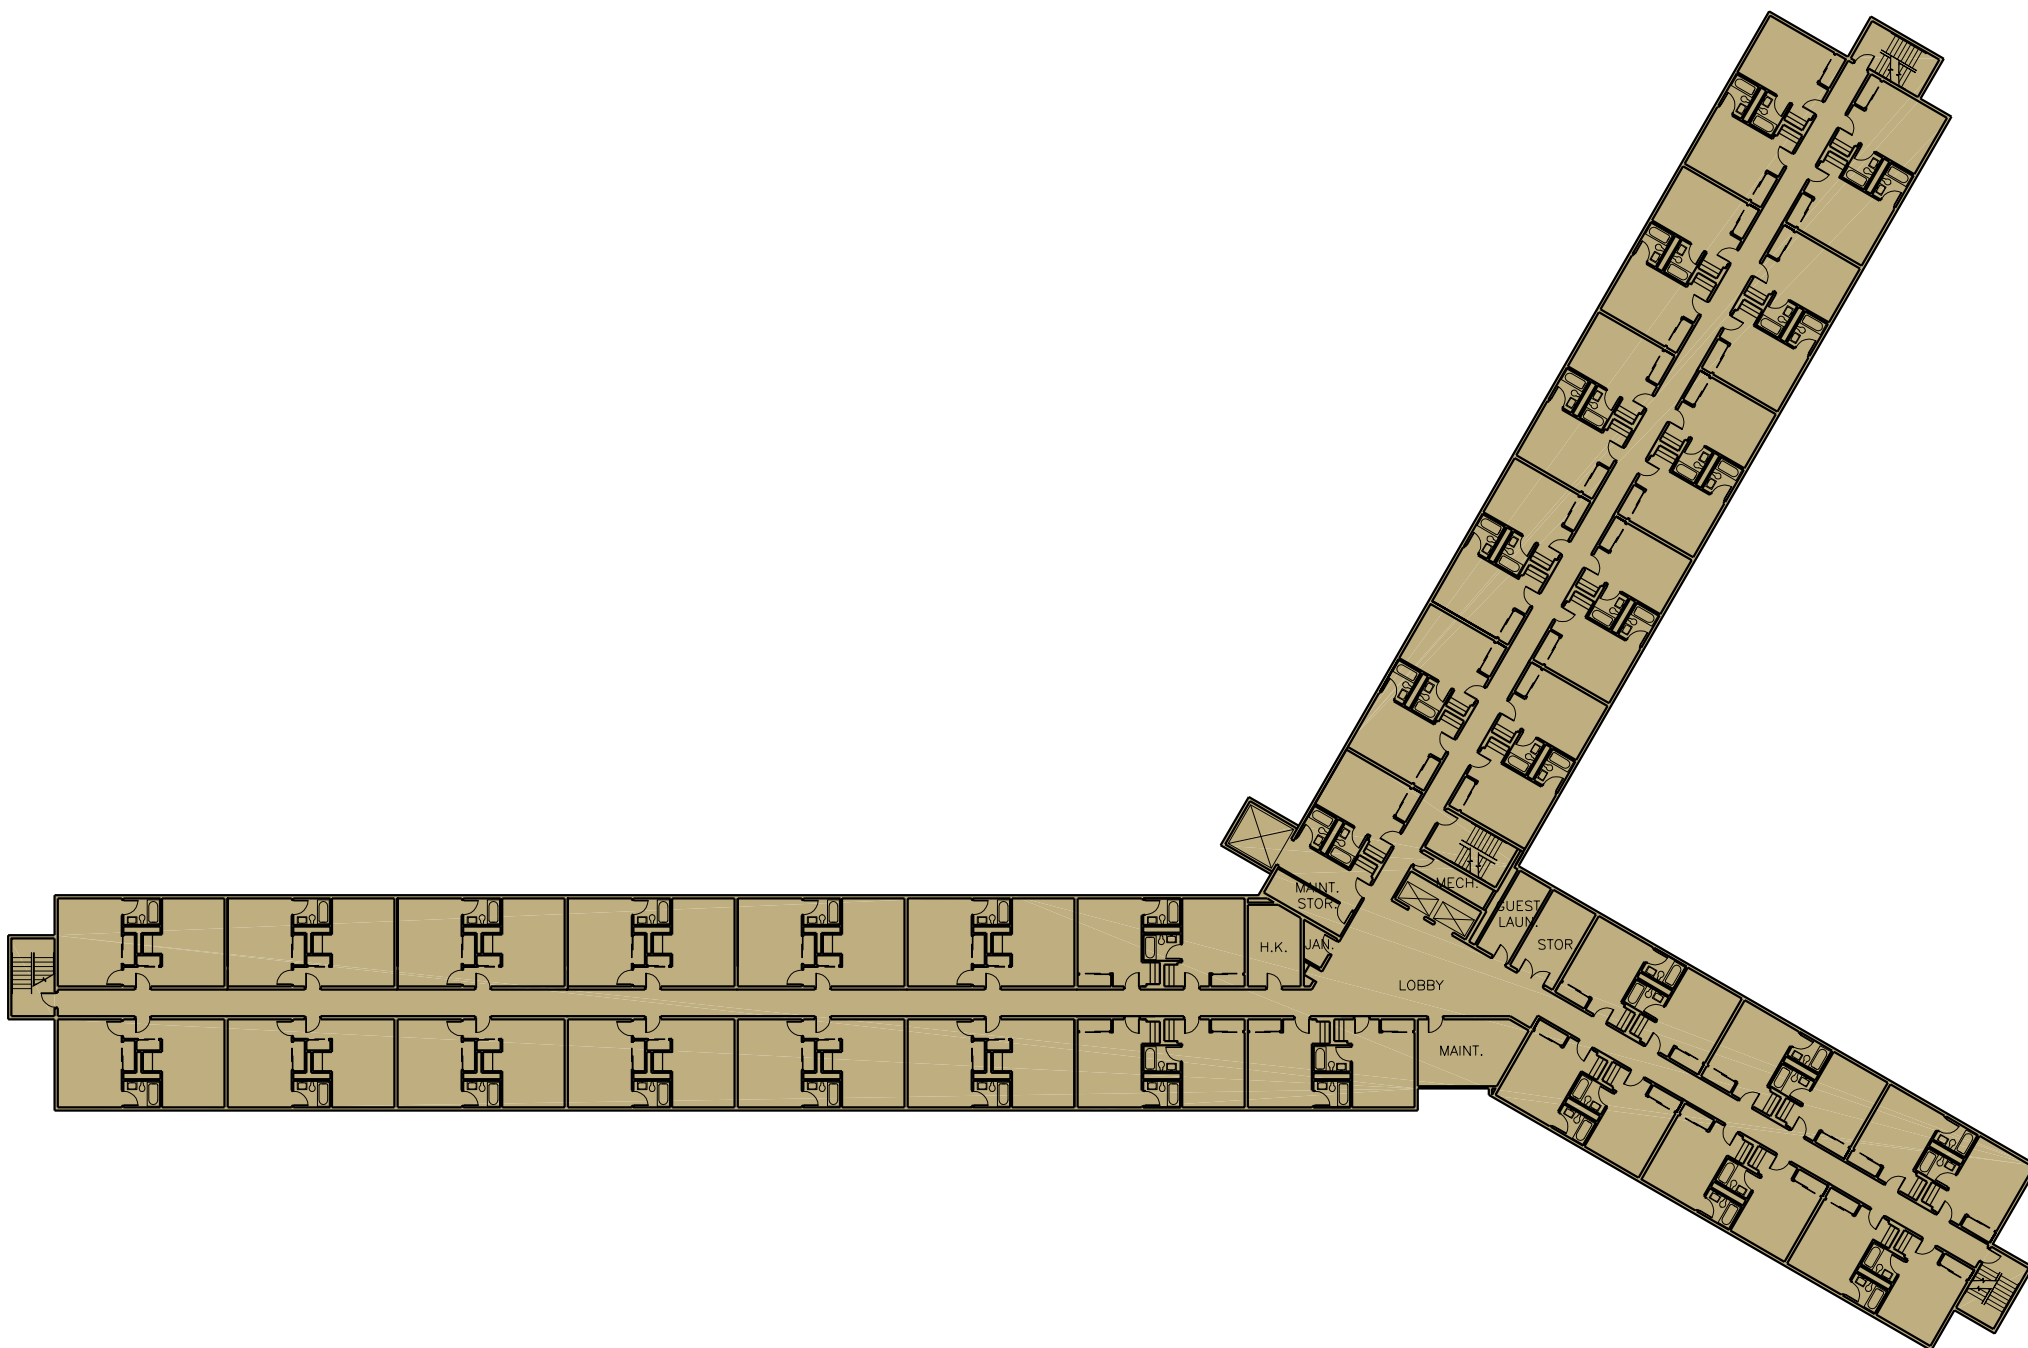

Fort Hood

Renovation Building Plan
Building 36006

Legend

Area of renovation.

Sixth Floor

